


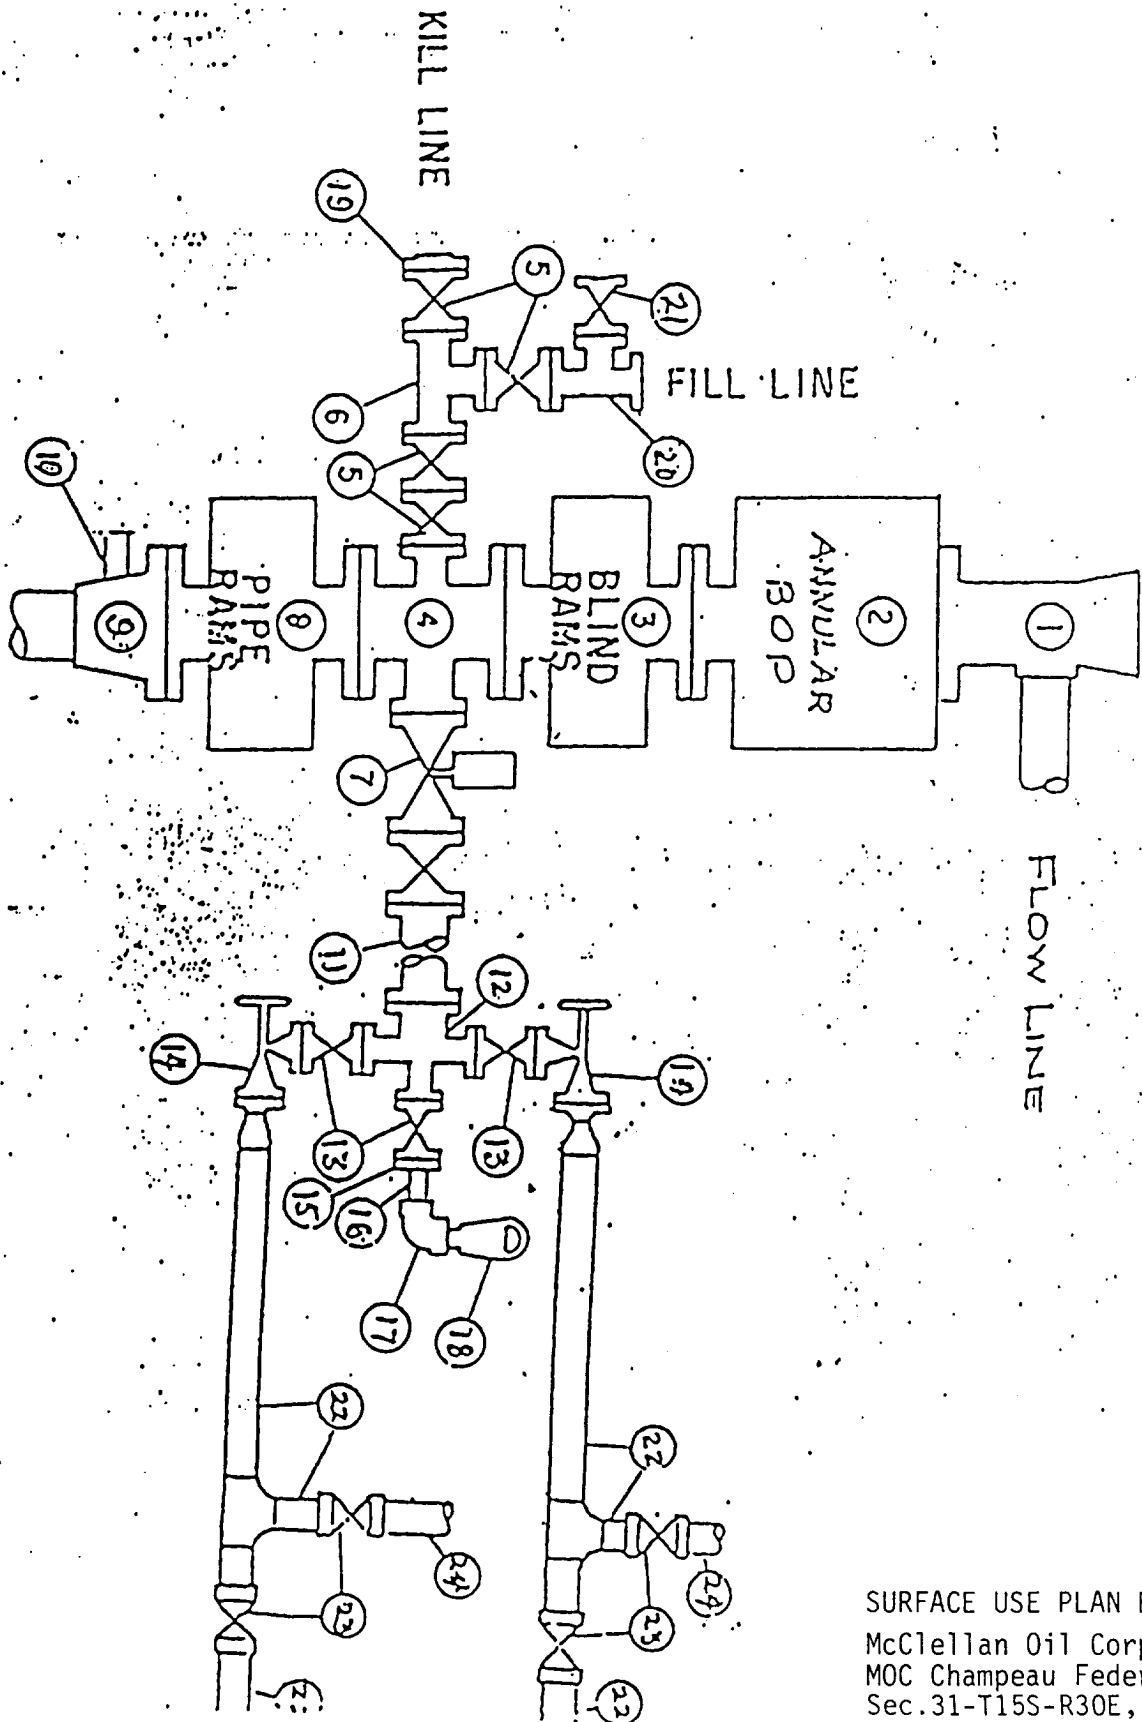

SURFACE USE PLAN EXHIBIT "E"
 McClellan Oil Corporation
 MOC Champeau Federal No. 1
 Sec.31-T15S-R30E, Chaves County