


RECEIVED
JUL 1 1958

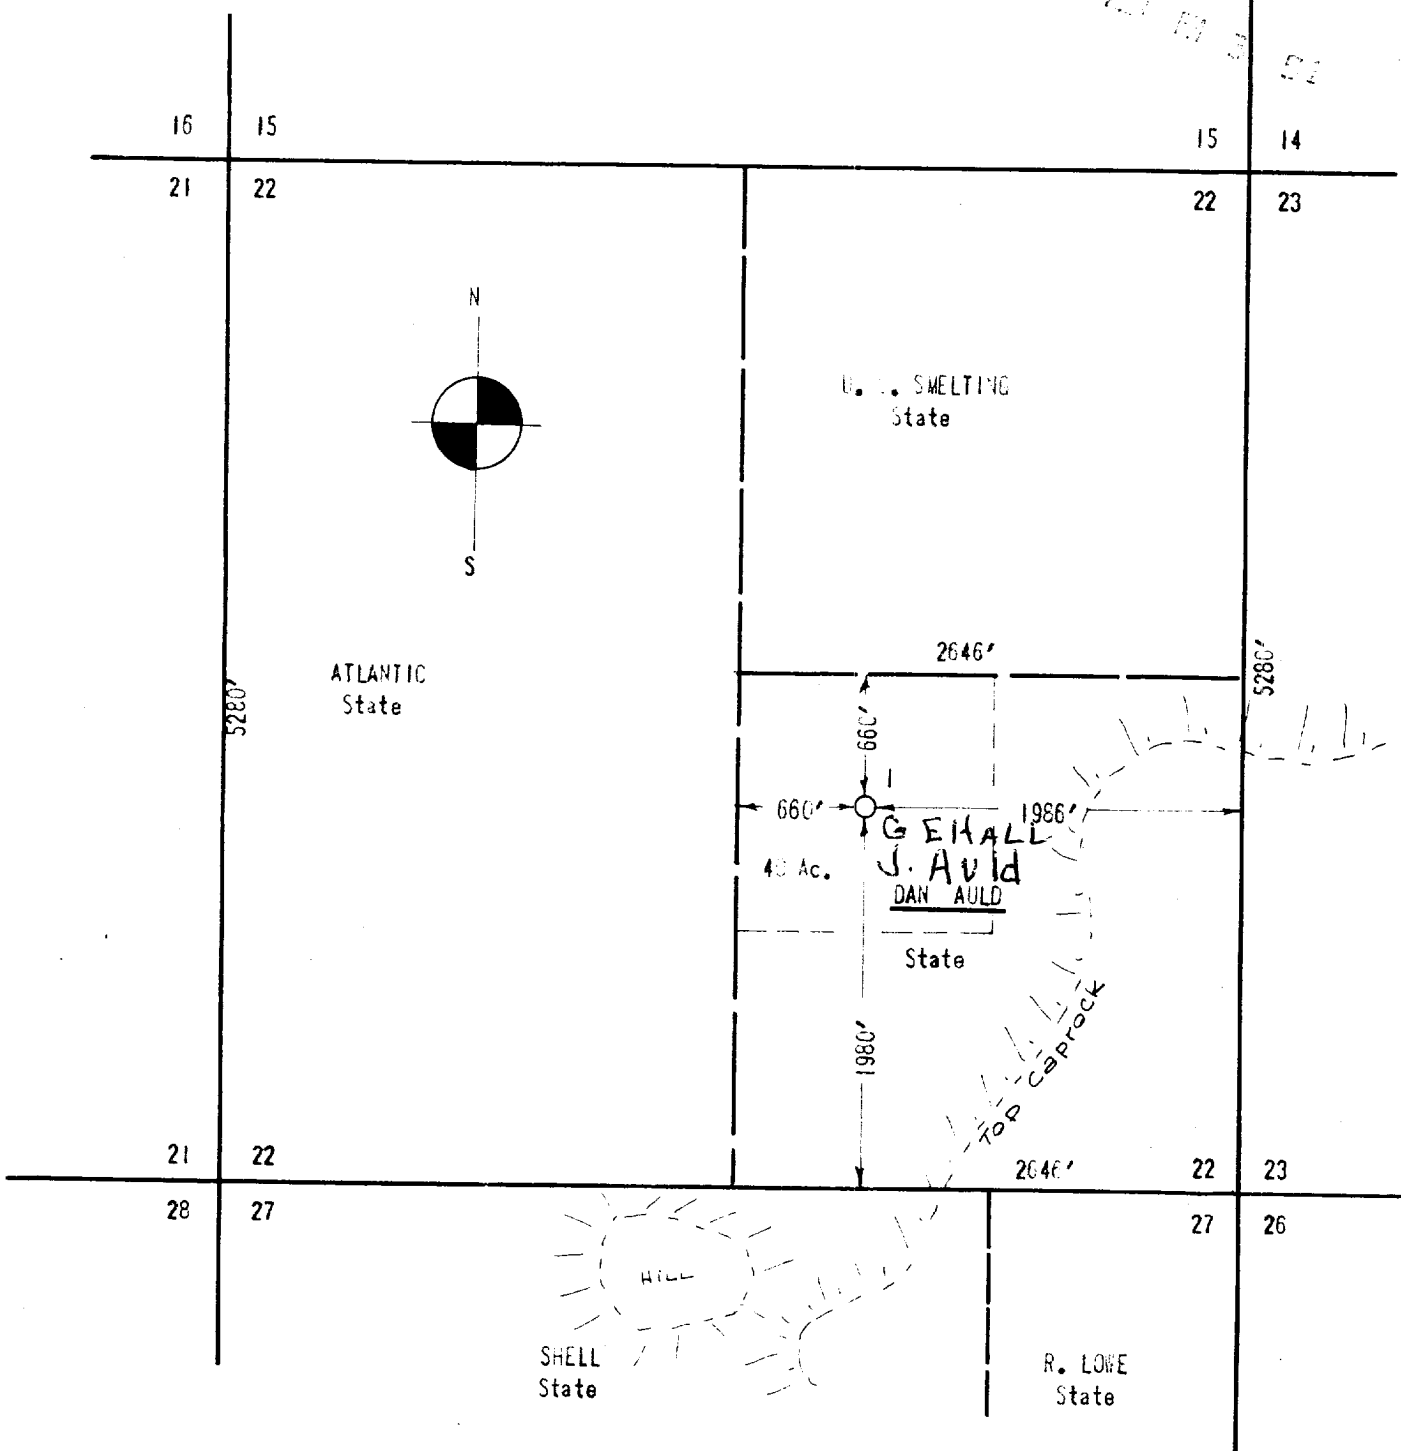

DAN AULD State Lease 100.4 Acres

Well No. 1, 1980' & 1980'/S. of Section Ground Elevation 4364.'

I, Pat Stanford, REGISTERED PUBLIC SURVEYOR, HEREBY CERTIFY THAT THIS SURVEY WAS MADE BY ME ON THE GROUND, AND THAT THIS PLAT IS A CORRECT REPRESENTATION THEREOF.

THIS 25th DAY OF June, 1958.

REG. PUBLIC SURVEYOR NO. 1069
MIDLAND COUNTY, TEXAS

FROM THE OFFICE OF THE
COUNTY CLERK
JUL 1 1958

LOCATION PLAT

DAN AULD

State Lease

Section 22, T-10-S, R-31-E, N. W. P. M.

CHAVES COUNTY, NEW MEXICO

SCALE 1" = 1000'

JOB NO.
4383