


DUPLICATE

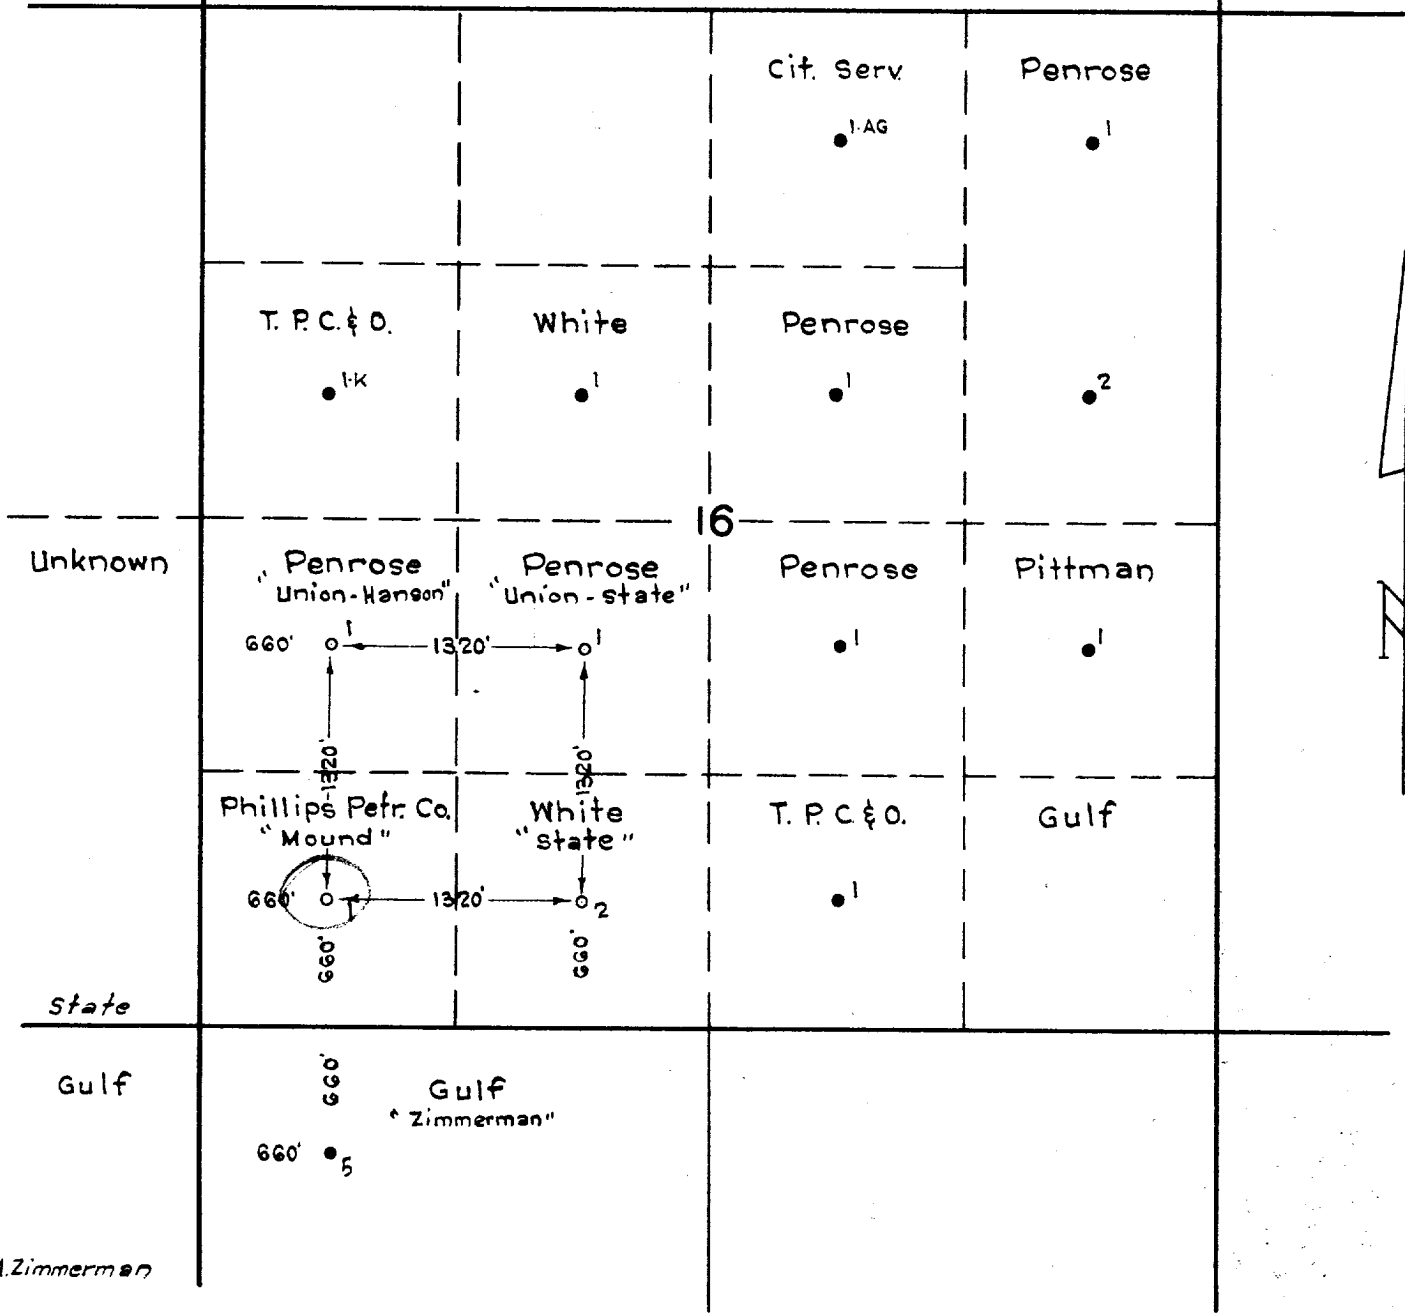

PHILLIPS PETROLEUM CO.

BARTLESVILLE, OKLAHOMA

MOUND LEASE - 40.0 ACRES
 SW $\frac{1}{4}$ OF SW $\frac{1}{4}$ SEC. 16, T. 14 S., R. 31 E.
 CHAVES CO., NEW MEX.

DRAWN	J. P.	6-14-55	REVISION	BY	DATE	AFE. NO.	DWG. NO.
CHECKED						SCALE: 1" = 1000'	SHEET NO.
APPROVED							

A. Zimmerman

I, Laurence M. Hacht, being first duly sworn on oath, state that I have knowledge of the facts and matter herein set forth on this plat and that the same are true and correct.

Name Laurence M. Hacht, Title Division Chief Clerk
Subscribed and sworn to before me this 28 day of June, 1955.

Notary Public Midland County Texas

D. J. Edwards