


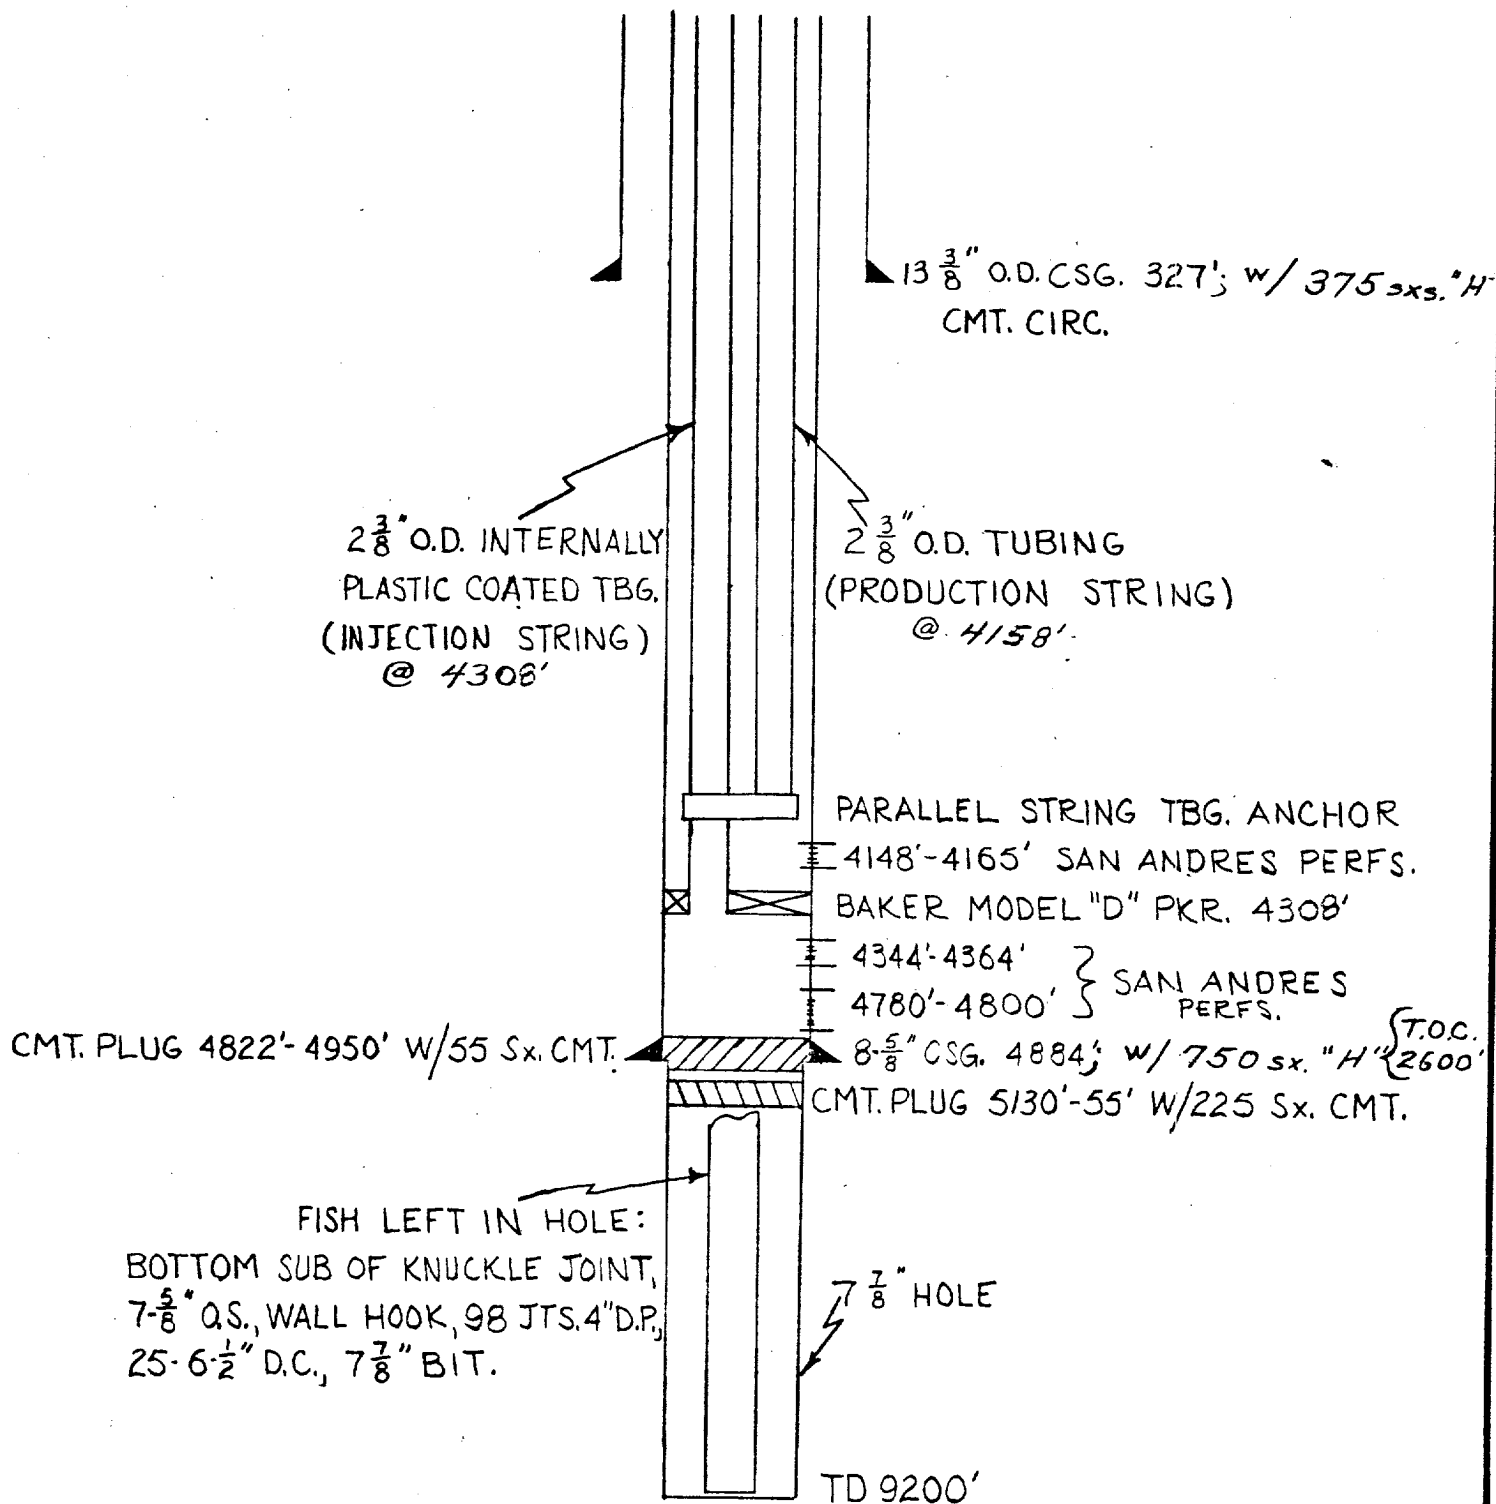

BARTLESVILLE, OKLAHOMA

MARLEY "A" No. 1
ACTUAL COMPLETION

Loc: 660' FSL, 660' FEL, SEC. 3, T-11-S, R-31-E, CHAVES CO, N.M.

DRAWN	REP	2-27-77	AFE. NO.	DWG. NO.
CHECKED			SCALE	None
APPROVED				SHEET NO.

REVISION

BY

DATE