


NEW MEXICO OIL CONSERVATION COMMISSION
WELL LOCATION AND ACREAGE DEDICATION PLAT

Form 101
Supersedes C-128
Effective 1/1/68

All distances must be from the outer boundary of the Section

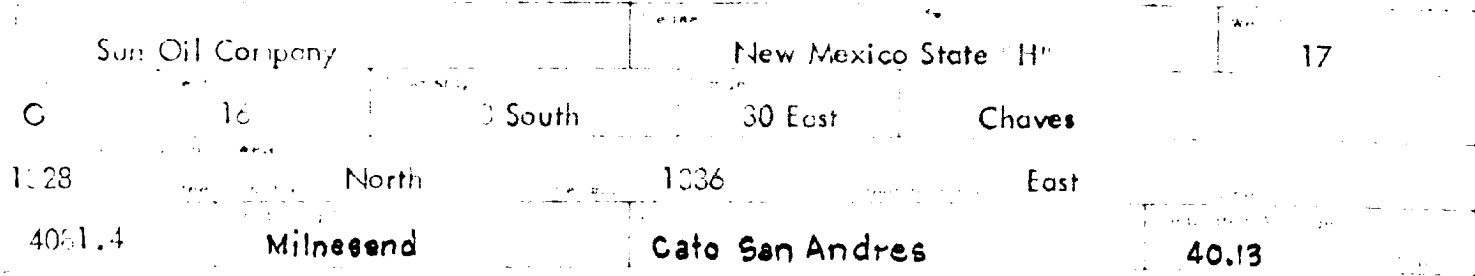

1. The acreage dedication to the subject well by colored pencil or barbed marks on the plat is as follows:


It is noted that one lease is dedicated to the well, and is each unit, thereby the ownership thereof that is to working interest and royalty.

2. If more than one lease of different ownership is dedicated to the well, have the interests of all owners been consolidated by communitization, unitization, or pooling, or:

Yes _____ No _____ If answer is "yes," type of consolidation _____

If answer is "no," list the owners and tract descriptions which have actually been consolidated. (See reverse side of this form if necessary) _____

No unitization will be assigned to the well until all interests have been consolidated by communitization, unitization, or pooling, or otherwise, or until a non-standard unit eliminating such interests, has been approved by the Commission.

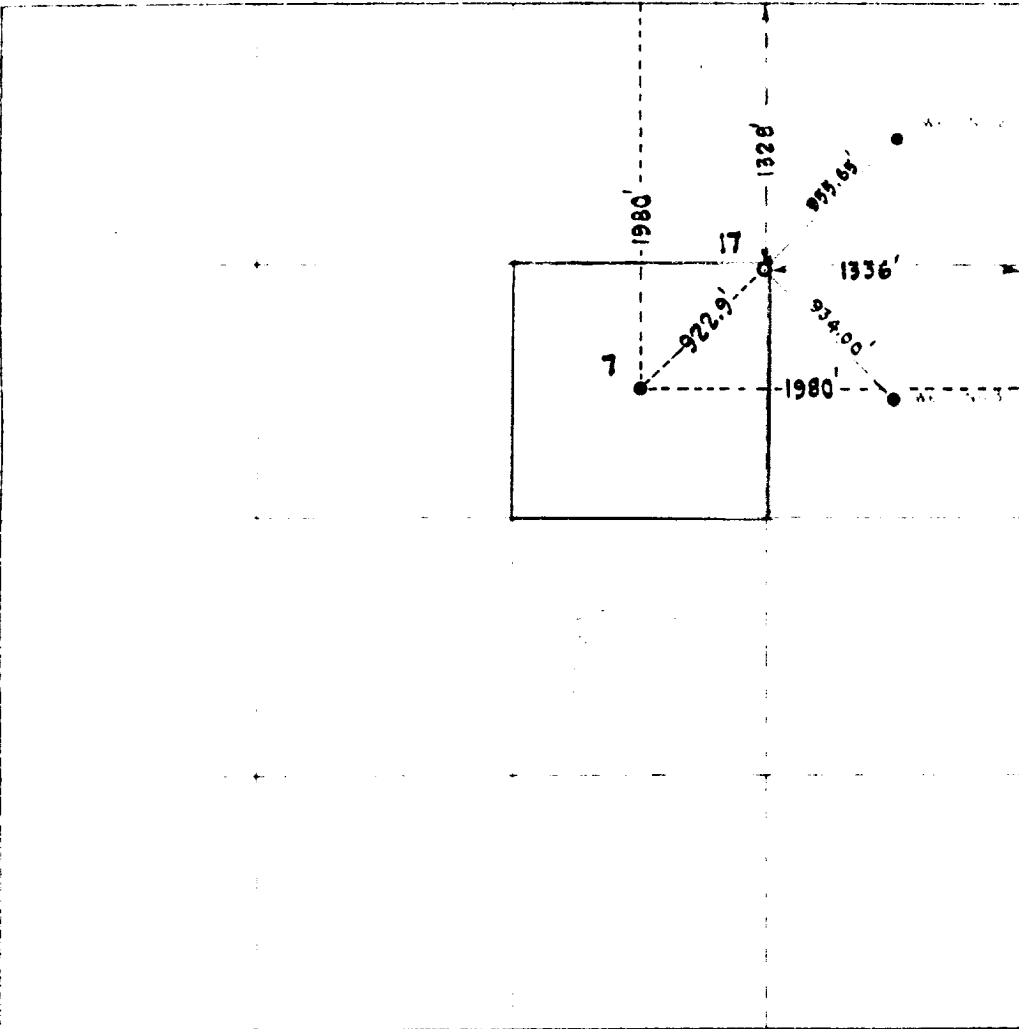

CERTIFICATION

I hereby certify that the information furnished herein is true and complete to the best of my knowledge and belief.

J. J. Harris
CONSERVATION REPRESENTATIVE

SUN OIL COMPANY

APRIL 23, 1979

I hereby certify that the well location shown on this plat was plotted from field notes and other surveys made by me or other persons licensed and that the same is true and correct to the best of my knowledge and belief.

April 9, 1979

John W. West
John W. West 676
Ronald J. Eidson 3239

RECEIVED

APR 25 1979

CIL CONSTITUTIONAL COMM.
Rm. 13, B. B.