


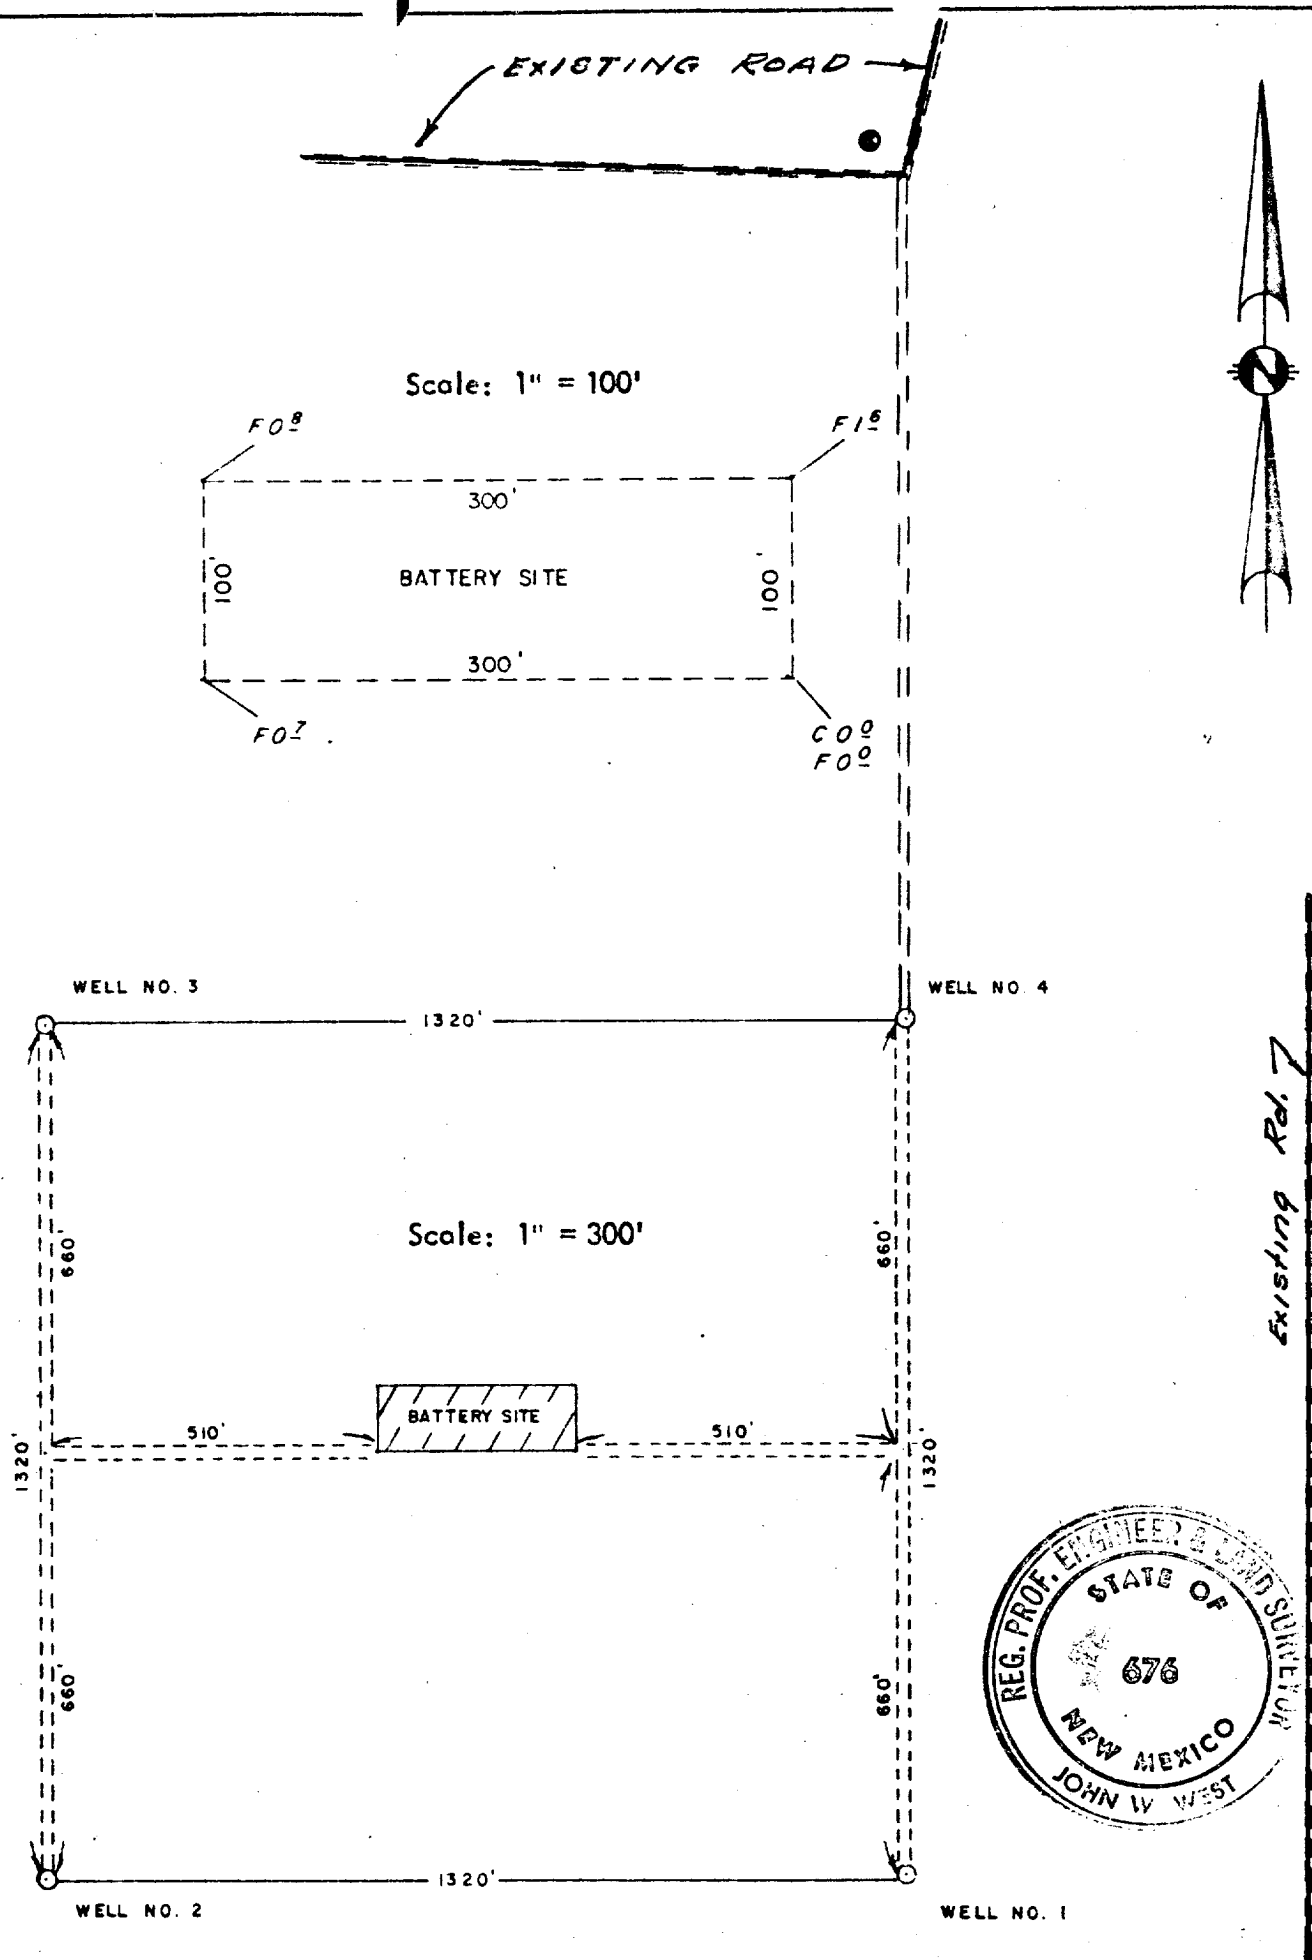

# EXHIBIT "C"

I HEREBY CERTIFY THAT THIS PLAT WAS MADE FROM NOTES TAKEN IN THE FIELD IN A BONA FIDE SURVEY MADE UNDER MY SUPERVISION, AND THAT THE SAME IS TRUE AND CORRECT TO THE BEST OF MY KNOWLEDGE AND BELIEF.

*John W. West*  
 JOHN W. WEST N.M. P.E. & L.S. NO. 676  
 TEXAS R.P.S. NO. 1138  
 PARICK A. ROMERO N.M. L.S. NO. 6688  
 TEXAS R.P.S. NO. 2100  
 RONALD J. EIDSON N.M. L.S. NO. 3239  
 TEXAS R.P.S. NO. 1883

|   |                     |
|---|---------------------|
| EXXON PRODUCTION CO.                                                                                           |                     |
| Tank Battery Site located in Section 25, Township 7 South, Range 31 East, N.M.P.M., Chaves County, New Mexico. |                     |
| JOHN W. WEST ENGINEERING COMPANY<br>CONSULTING ENGINEERS HOBBS, NEW MEXICO                                     |                     |
| Scale: As Shown                                                                                                | Drawn by: RKC       |
| Date: 10/20/79                                                                                                 | Sheet 1 of 1 Sheets |

RECEIVED

NOV 26 1979

O. G. C.  
ARTERIA, OFFICE

RECEIVED

NOV 23 1979

OIL CONSERVATION DIV.

113