

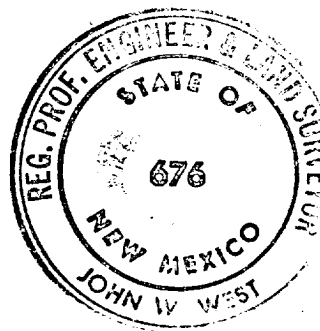
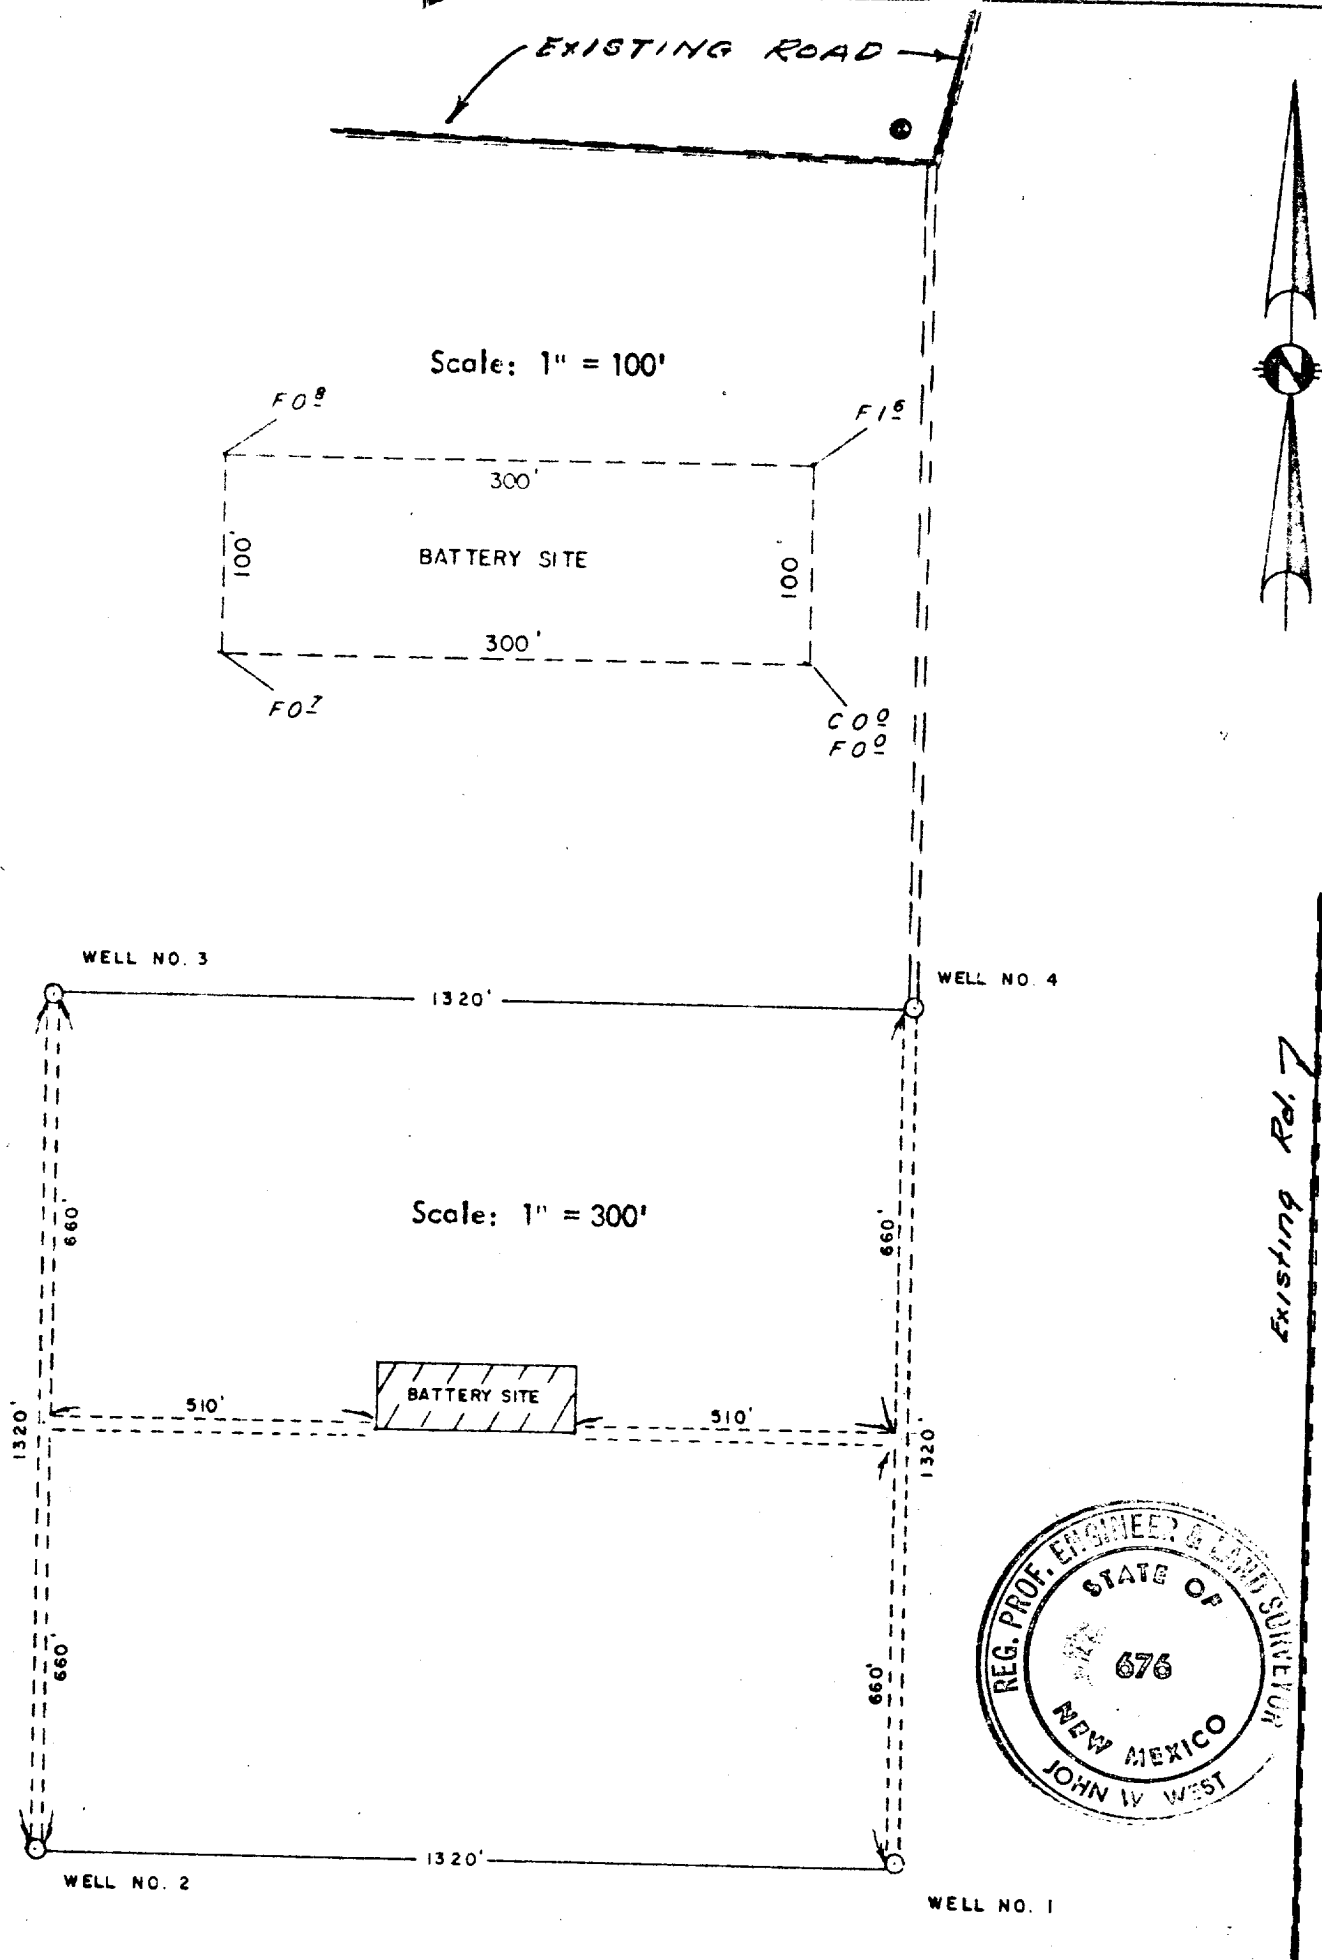


EXHIBIT "C"

I HEREBY CERTIFY THAT THIS PLAT WAS MADE FROM NOTES TAKEN IN THE FIELD IN A BONA FIDE SURVEY MADE UNDER MY SUPERVISION, AND THAT THE SAME IS TRUE AND CORRECT TO THE BEST OF MY KNOWLEDGE AND BELIEF.

John W. West

JOHN W. WEST	N.M.	P.E. & L.S.	NO. 676
	TEXAS	R.P.S.	NO. 1138
PARICK A. ROMERO	N.M.	L.S.	NO. 6608
	TEXAS	R.P.S.	NO. 2100
RONALD J. EIDSON	N.M.	L.S.	NO. 3239
	TEXAS	R.P.S.	NO. 1803

EXXON PRODUCTION CO.

Tank Battery Site located in Section 25, Township 7 South, Range 31 East, N.M.P.M., Chaves County, New Mexico.

JOHN W. WEST ENGINEERING COMPANY
CONSULTING ENGINEERS HOBBS, NEW MEXICO

Scale: As Shown	Drawn by: RKC
Date: 10/20/79	Sheet 1 of 1 Sheets

NOV 15 1979

NOV 15 1979

O. D. C.
OFFICIAL OFFICE

RECEIVED
NOV 28 1979
OIL CONSERVATION DIV.

11