


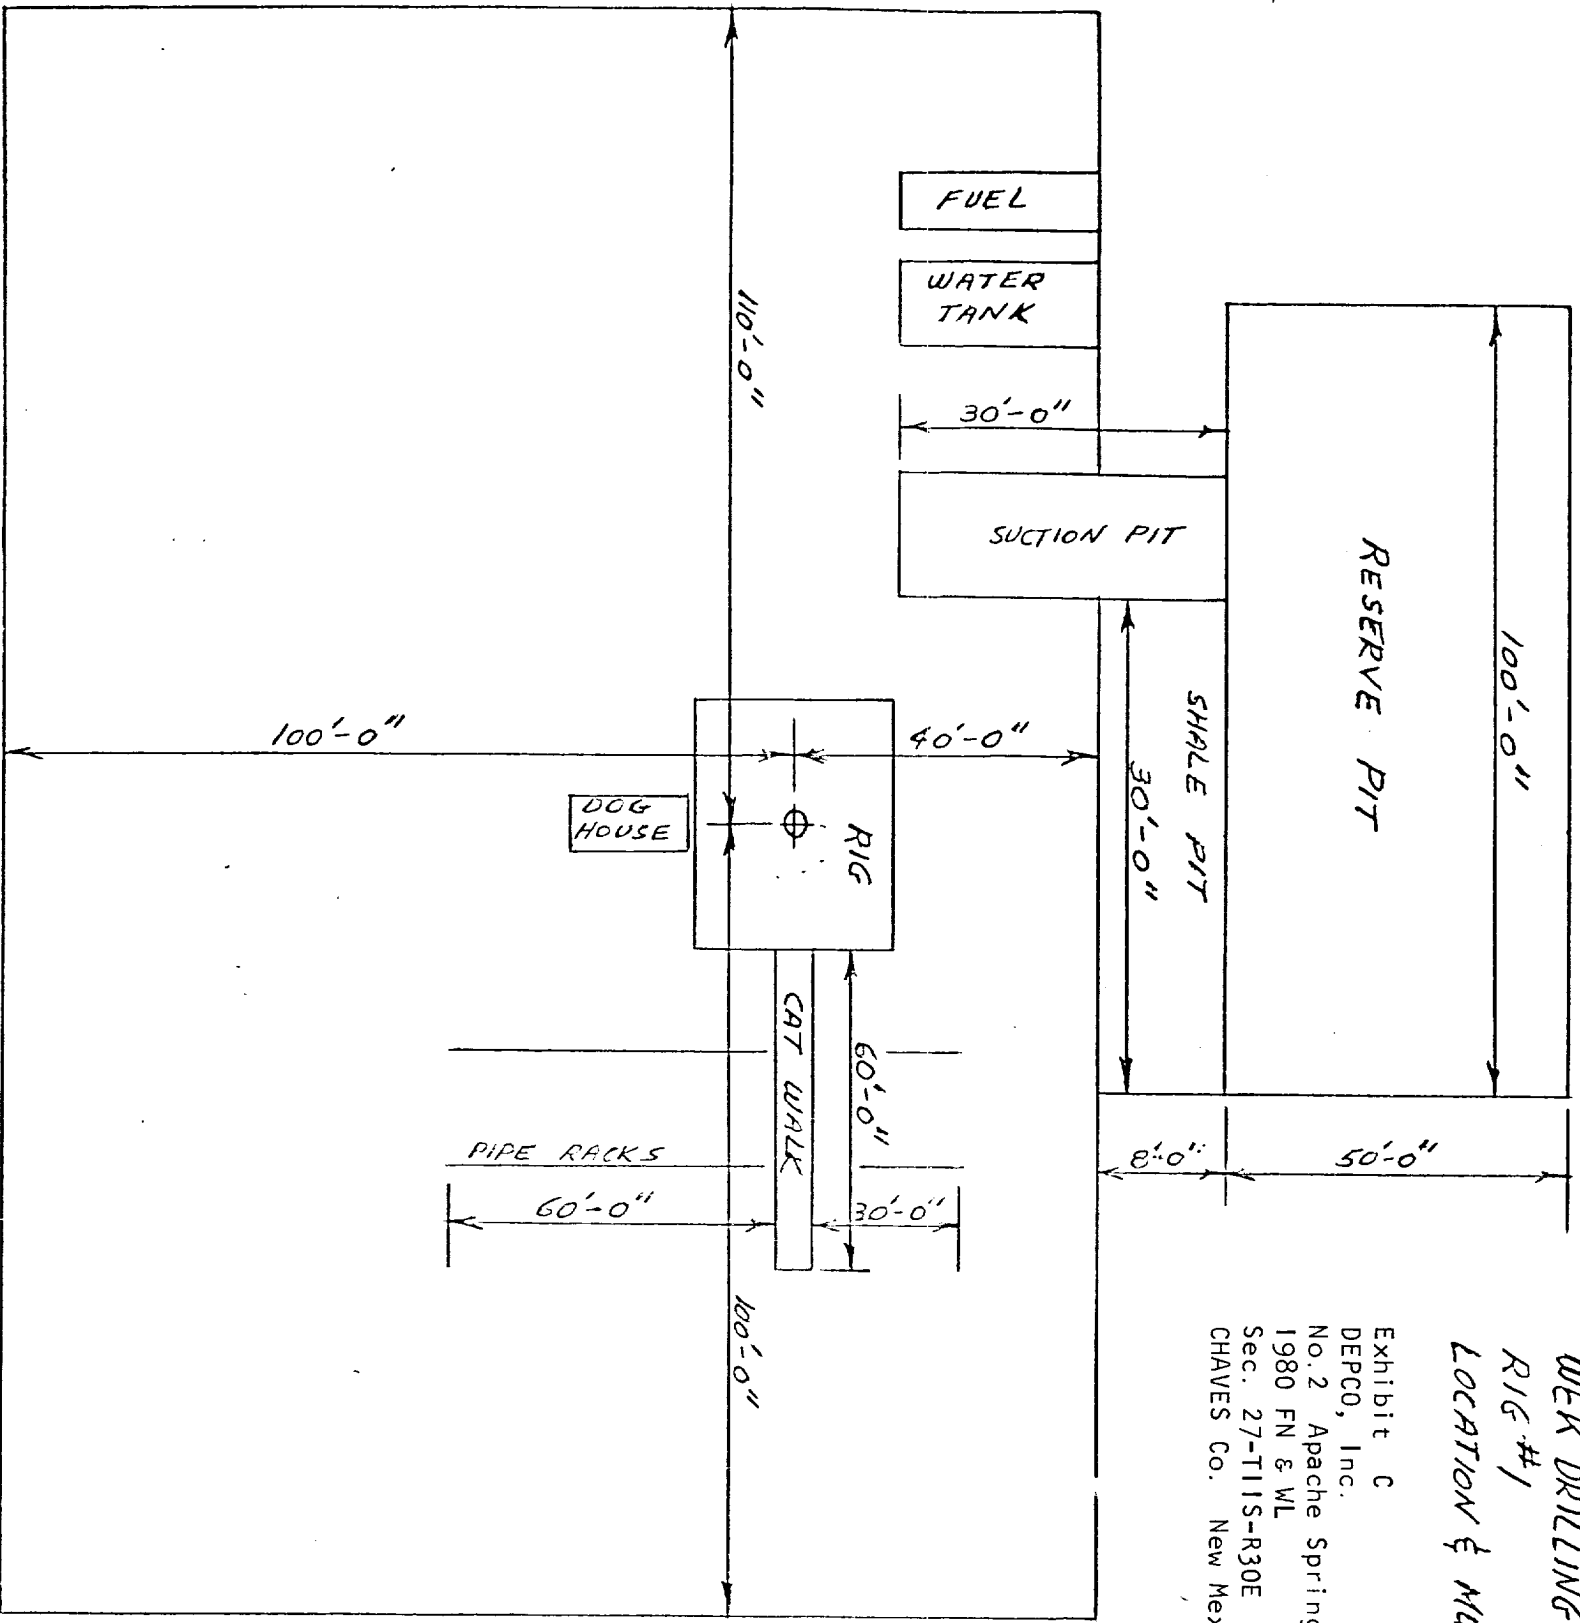

WEK DRILLING Co., INC.
RIG #1
LOCATION & MUD PIT SPECS.
Exhibit C
DEPCO, Inc.
No. 2 Apache Springs Unit
1980 FN & WL
Sec. 27-T11S-R30E
CHAVES Co. New Mexico