

DATE 7-22-88

PROPOSED
WELL DATA SHEET


Lease Culp Ranch Unit

Well No. 2

Location 330' FNL & 990' FWL Sec. 11 County Chaves State Texas
T-12-S, R-30-E

K.B. Elev. 4011.5
G.L. Elev. 3993
D.F. Elev. NA

Date Completed _____
Formation(s) Devonian
Morrow

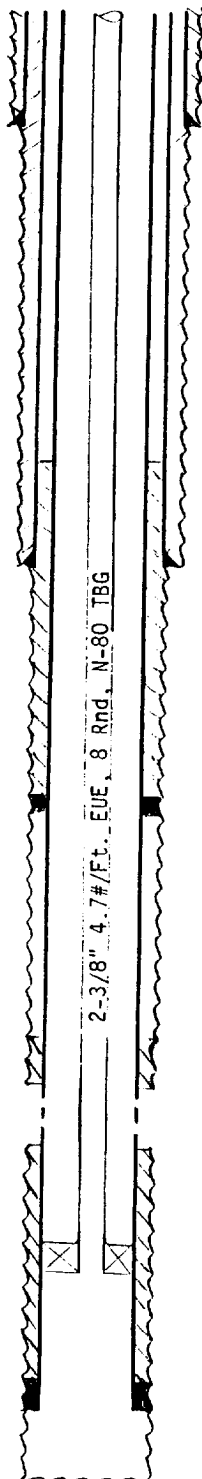

13-3/8 " 48 #
Gr. H-40 Thd. STC
Set @ 450
w/475 Sks.
Hole Size 17-1/2"
Cement Circulated

TOC 2800' (calc) 2nd stage 900 sks

8-5/8 " 32# & 24 #
Gr. K&N Thd. STC
Set @ 3006'
w/1520 Sks.
Hole Size 11"
Cement Circulated

DV Tool at 5980'

TOC 8500' (calc) 1st stage 375 sks
Proposed Morrow Gas
Perf 9654'-9669'

Baker Lok-Set Pkr w/
on-off sealing connector
and side pocket mandrel
with retrievable dummy valve
at 10,300'

5-1/2 " 17 #
Gr. K&N Thd. LTC
Set @ 10,370' w/
Formation Pkr Shoe
Hole Size 7-7/8"

Devonian SWD
Open Hole

Plug Back Total Depth 10,393'
Total Depth 10,393'
Well Name Culp Ranch Unit #2