


NEW MEXICO STATE "BL" NO. 1

330' FWL & 1980' FWL of Section 16,

T-13-S, R-32-E, Lea County, New Mexico

Elev: KB = 4358'
GRD = 4346'
CHF = 4339'

BEFORE

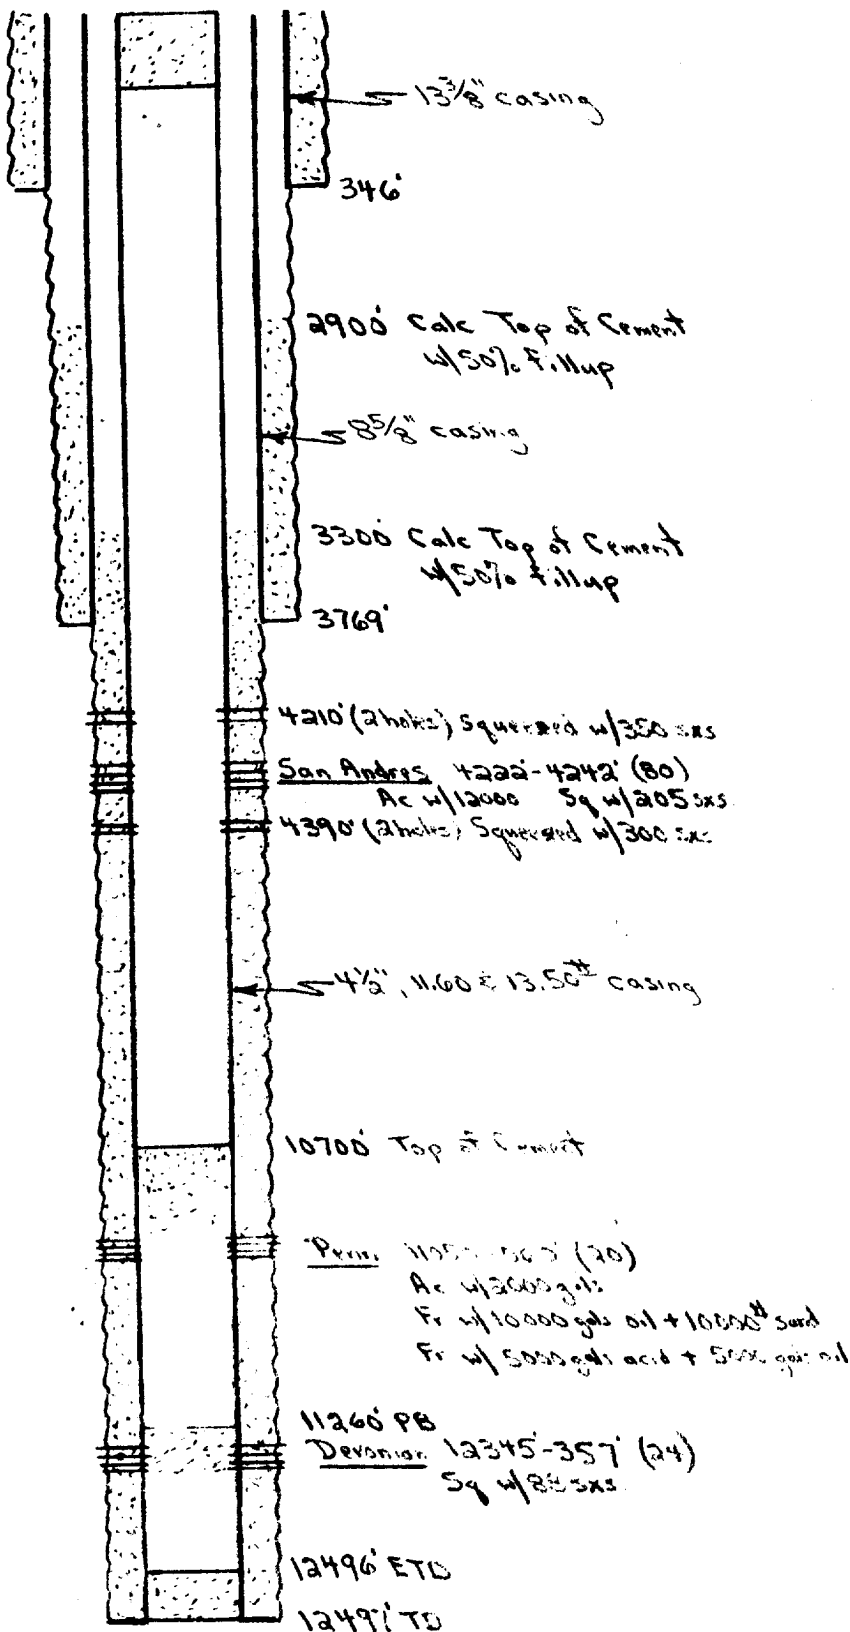

AFTER

