


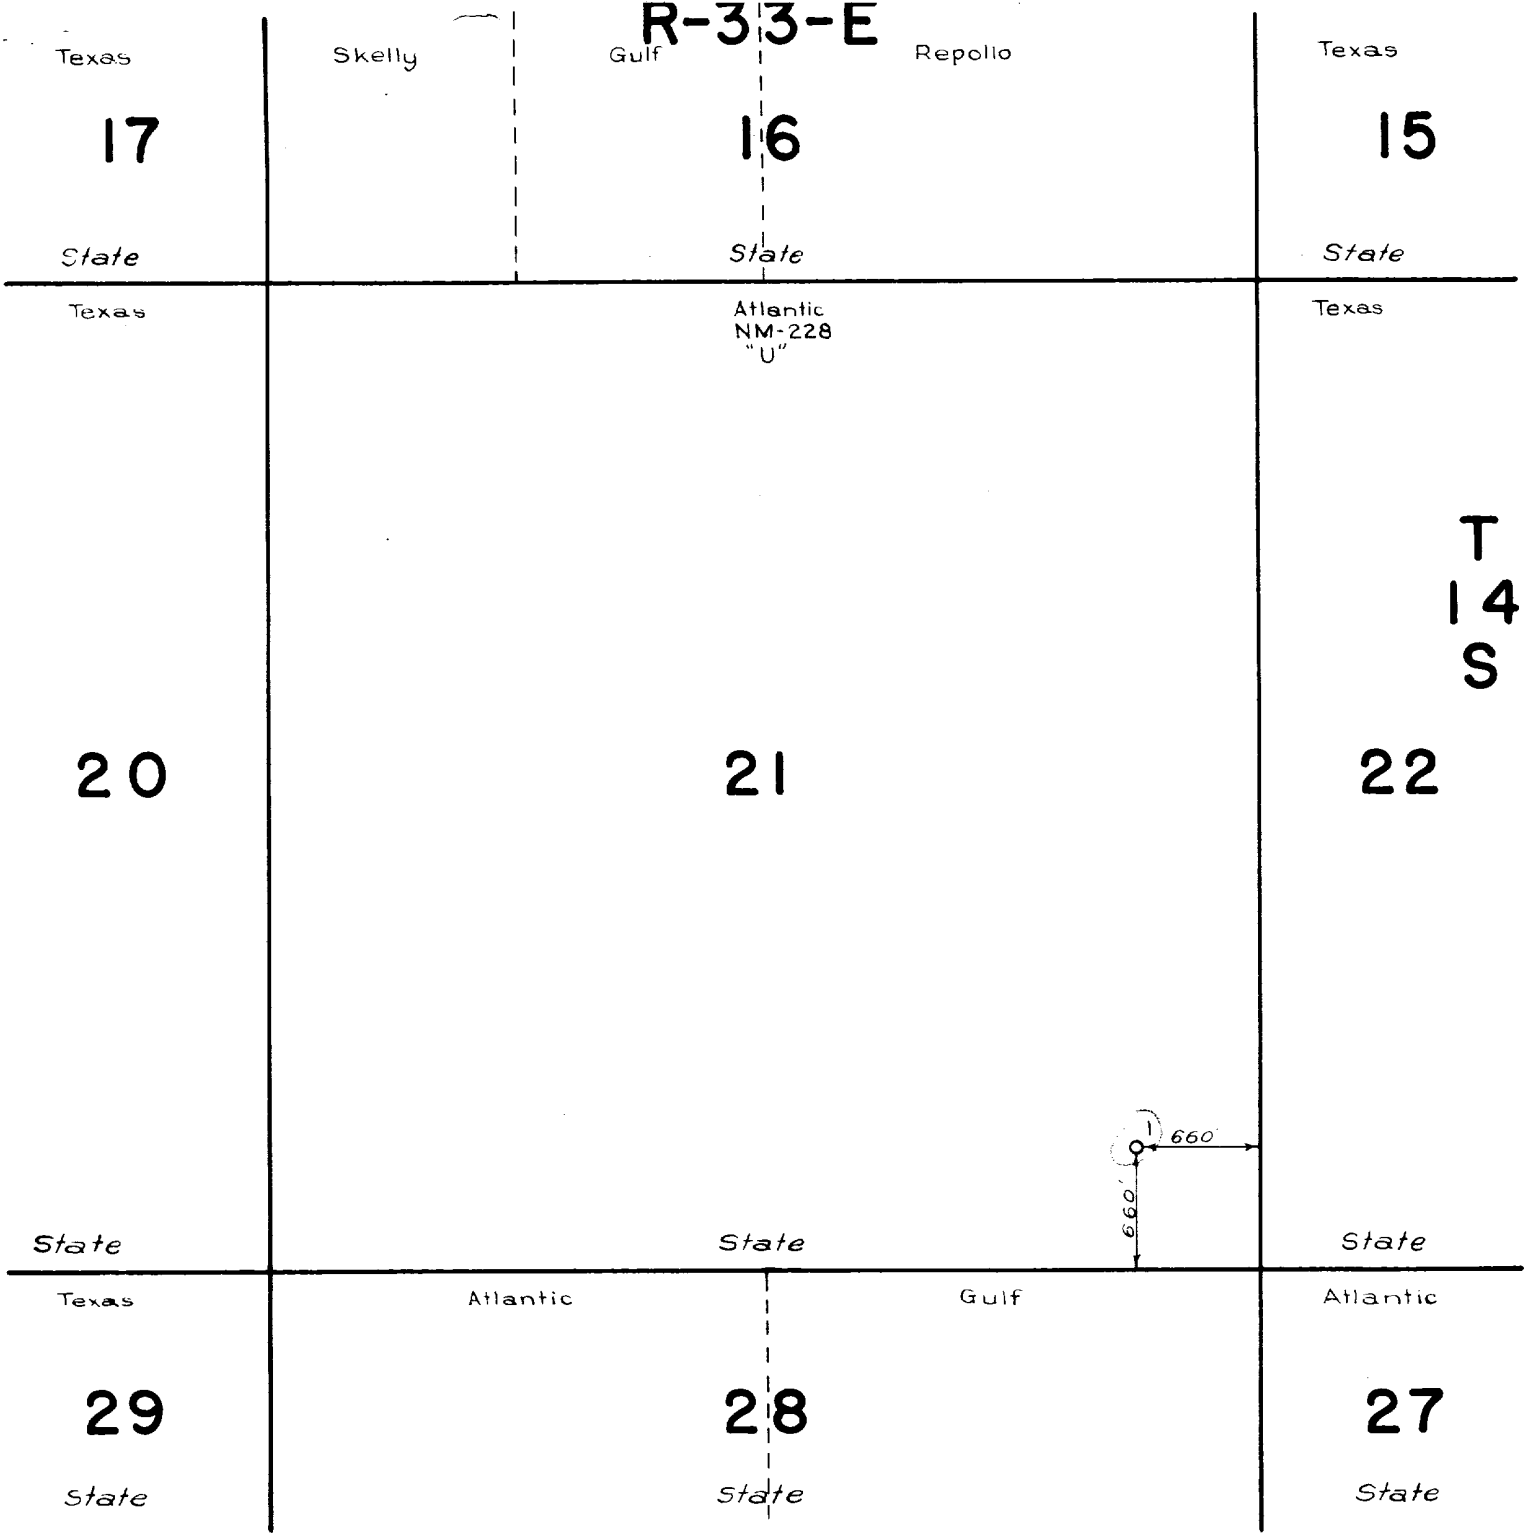

Operator THE ATLANTIC REFINING COMPANY
Lease STATE OF NEW MEXICO "U" NO. B-9337
Field SAUNDERS POOL
Description Section 21, T-14-S, R-33-E., Lea County, New Mexico.
Date plat drawn Sept. 28, 1951

N.M.-228

Scale: 1"=1000'

THE ATLANTIC REFINING COMPANY SURVEYING DEPARTMENT DALLAS TEXAS	SUR: DRN: J.E.E.	APPROVED: <i>W. J. Burkett</i>	DATE: 9-28-51 REV.: A-1276
---	---------------------	-----------------------------------	----------------------------------

STATE OF TEXAS
COUNTY OF DALLAS

I, W. J. BURKART, CHIEF SURVEYOR FOR THE ATLANTIC REFINING COMPANY OF DALLAS, TEXAS, BEING FIRST DULY SWORN ON OATH, STATE THAT I HAVE KNOWLEDGE OF THE FACTS AND MATTER SET FORTH IN THE FOREGOING PLAT AND THAT SAME ARE TRUE AND CORRECT.

W. J. Burkart
W. J. BURKART

SUBSCRIBED AND SWORN TO BEFORE ME THIS 1st

DAY OF October, 195 L.

NOTARY PUBLIC IN AND FOR DALLAS COUNTY, TEXAS. ROOM 720 ATLANTIC BLDG., DALLAS, TEXAS. MARY JEANNE YATES