


Completed as producing
oil well 1-26-58

P & A 4-25-74

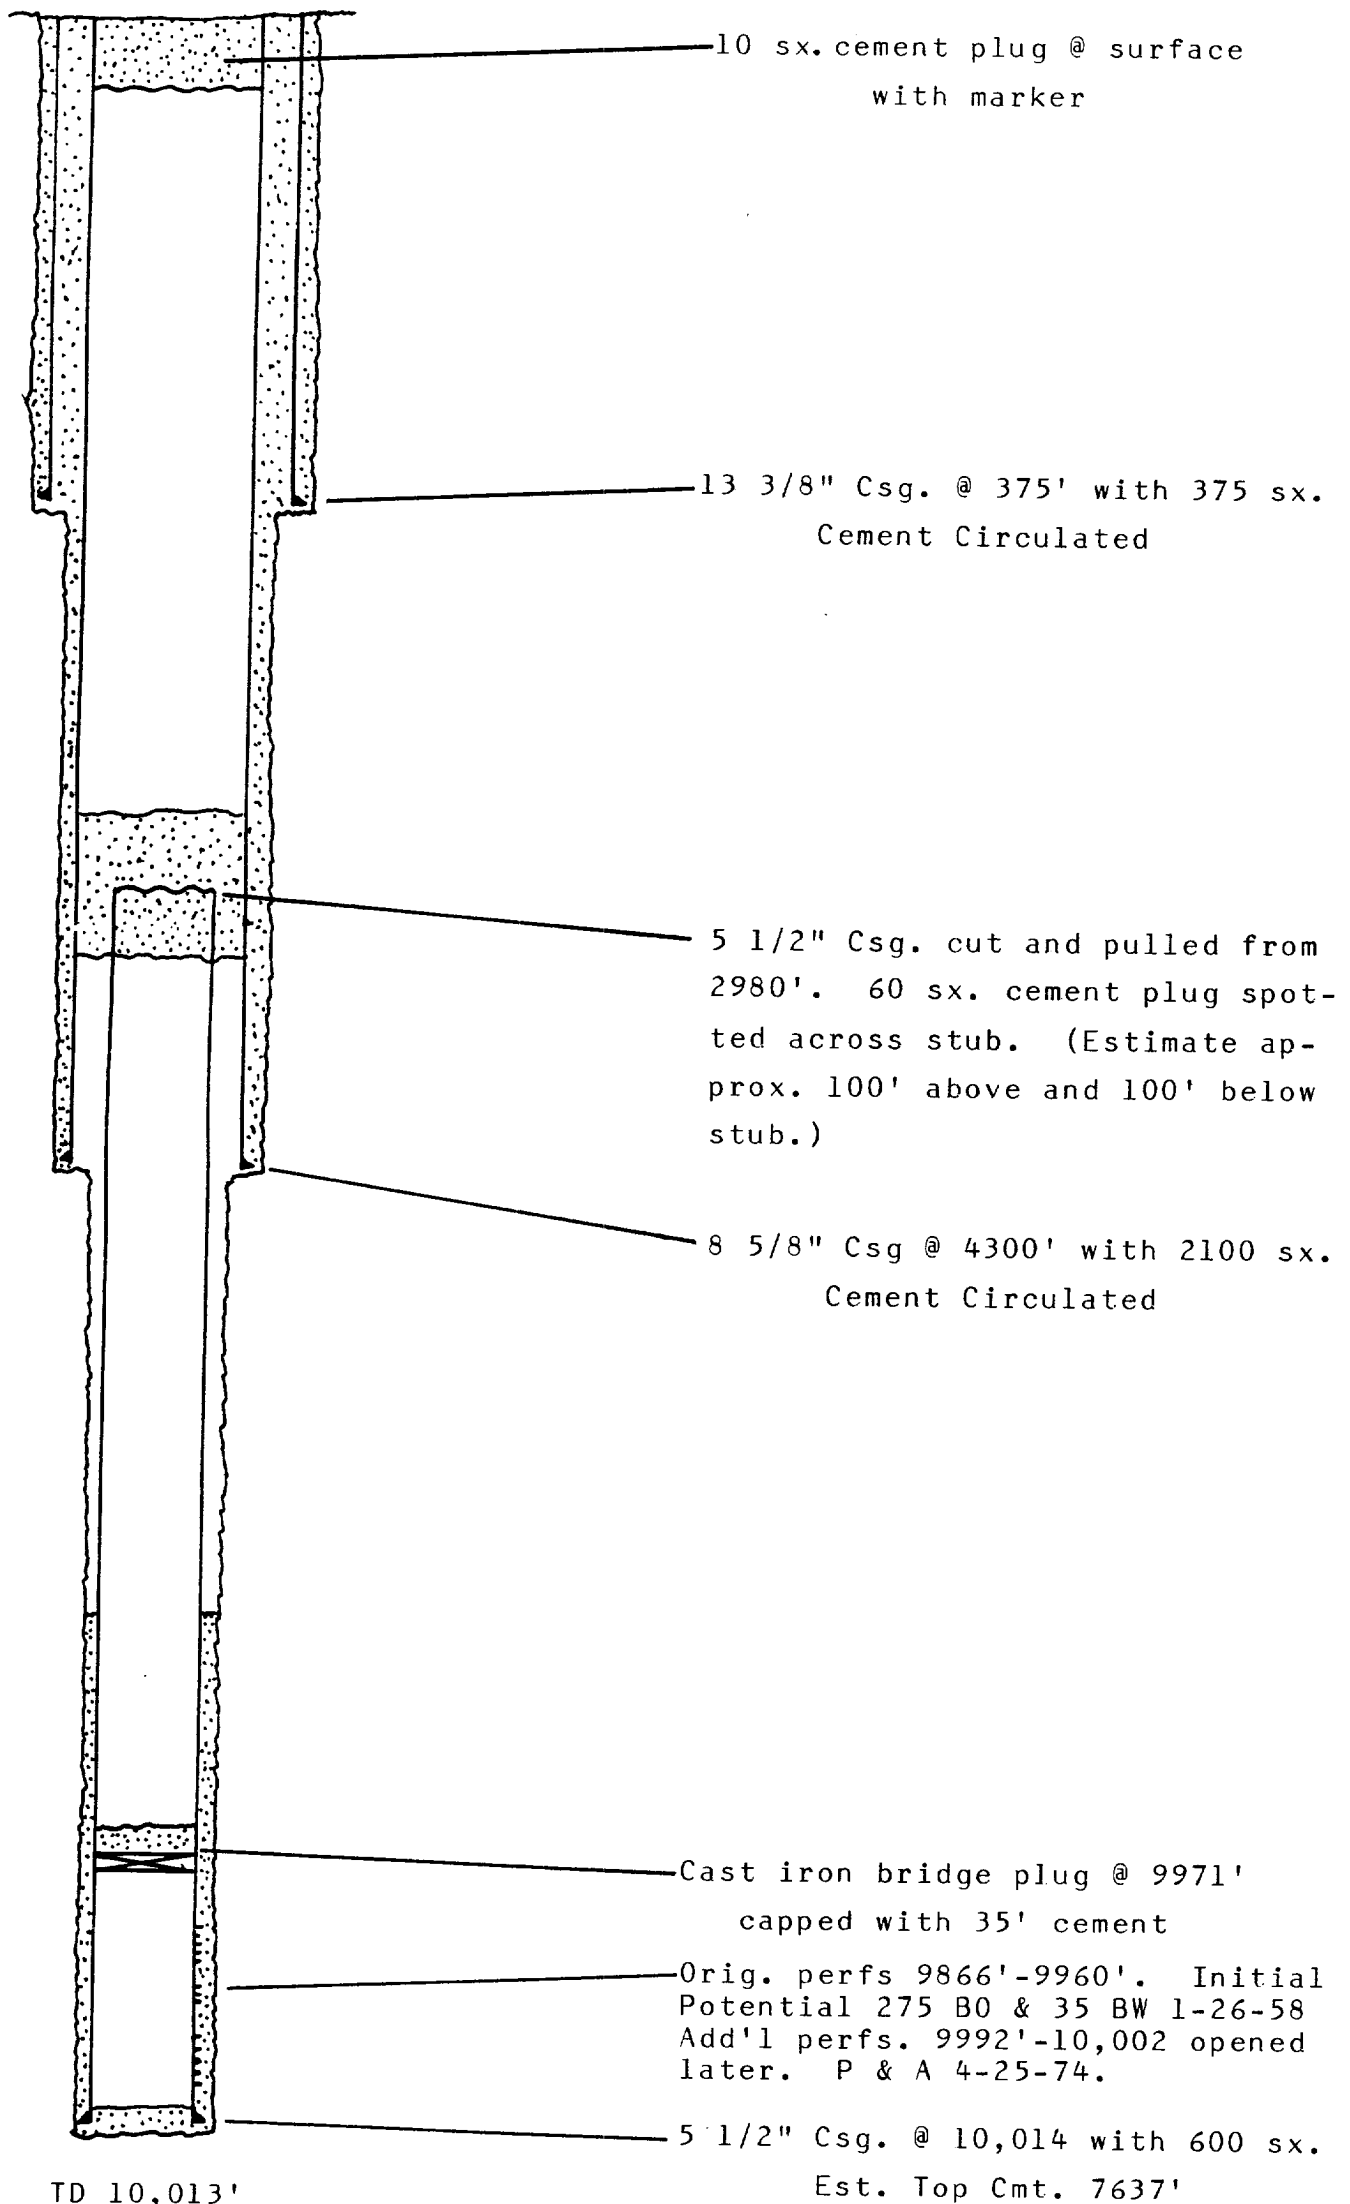

Guest and Wolfson M. H. Saunders # 4
Formerly Fish Northwest Constructors Maud Saunders A # 4
Location: 1980' FNL & 660' FWL Sec. 34-T14S-R33E (E)

Attachment C-108 VI (b)1