


Completed as producing
oil well 7-10-58

P & A 3-8-77

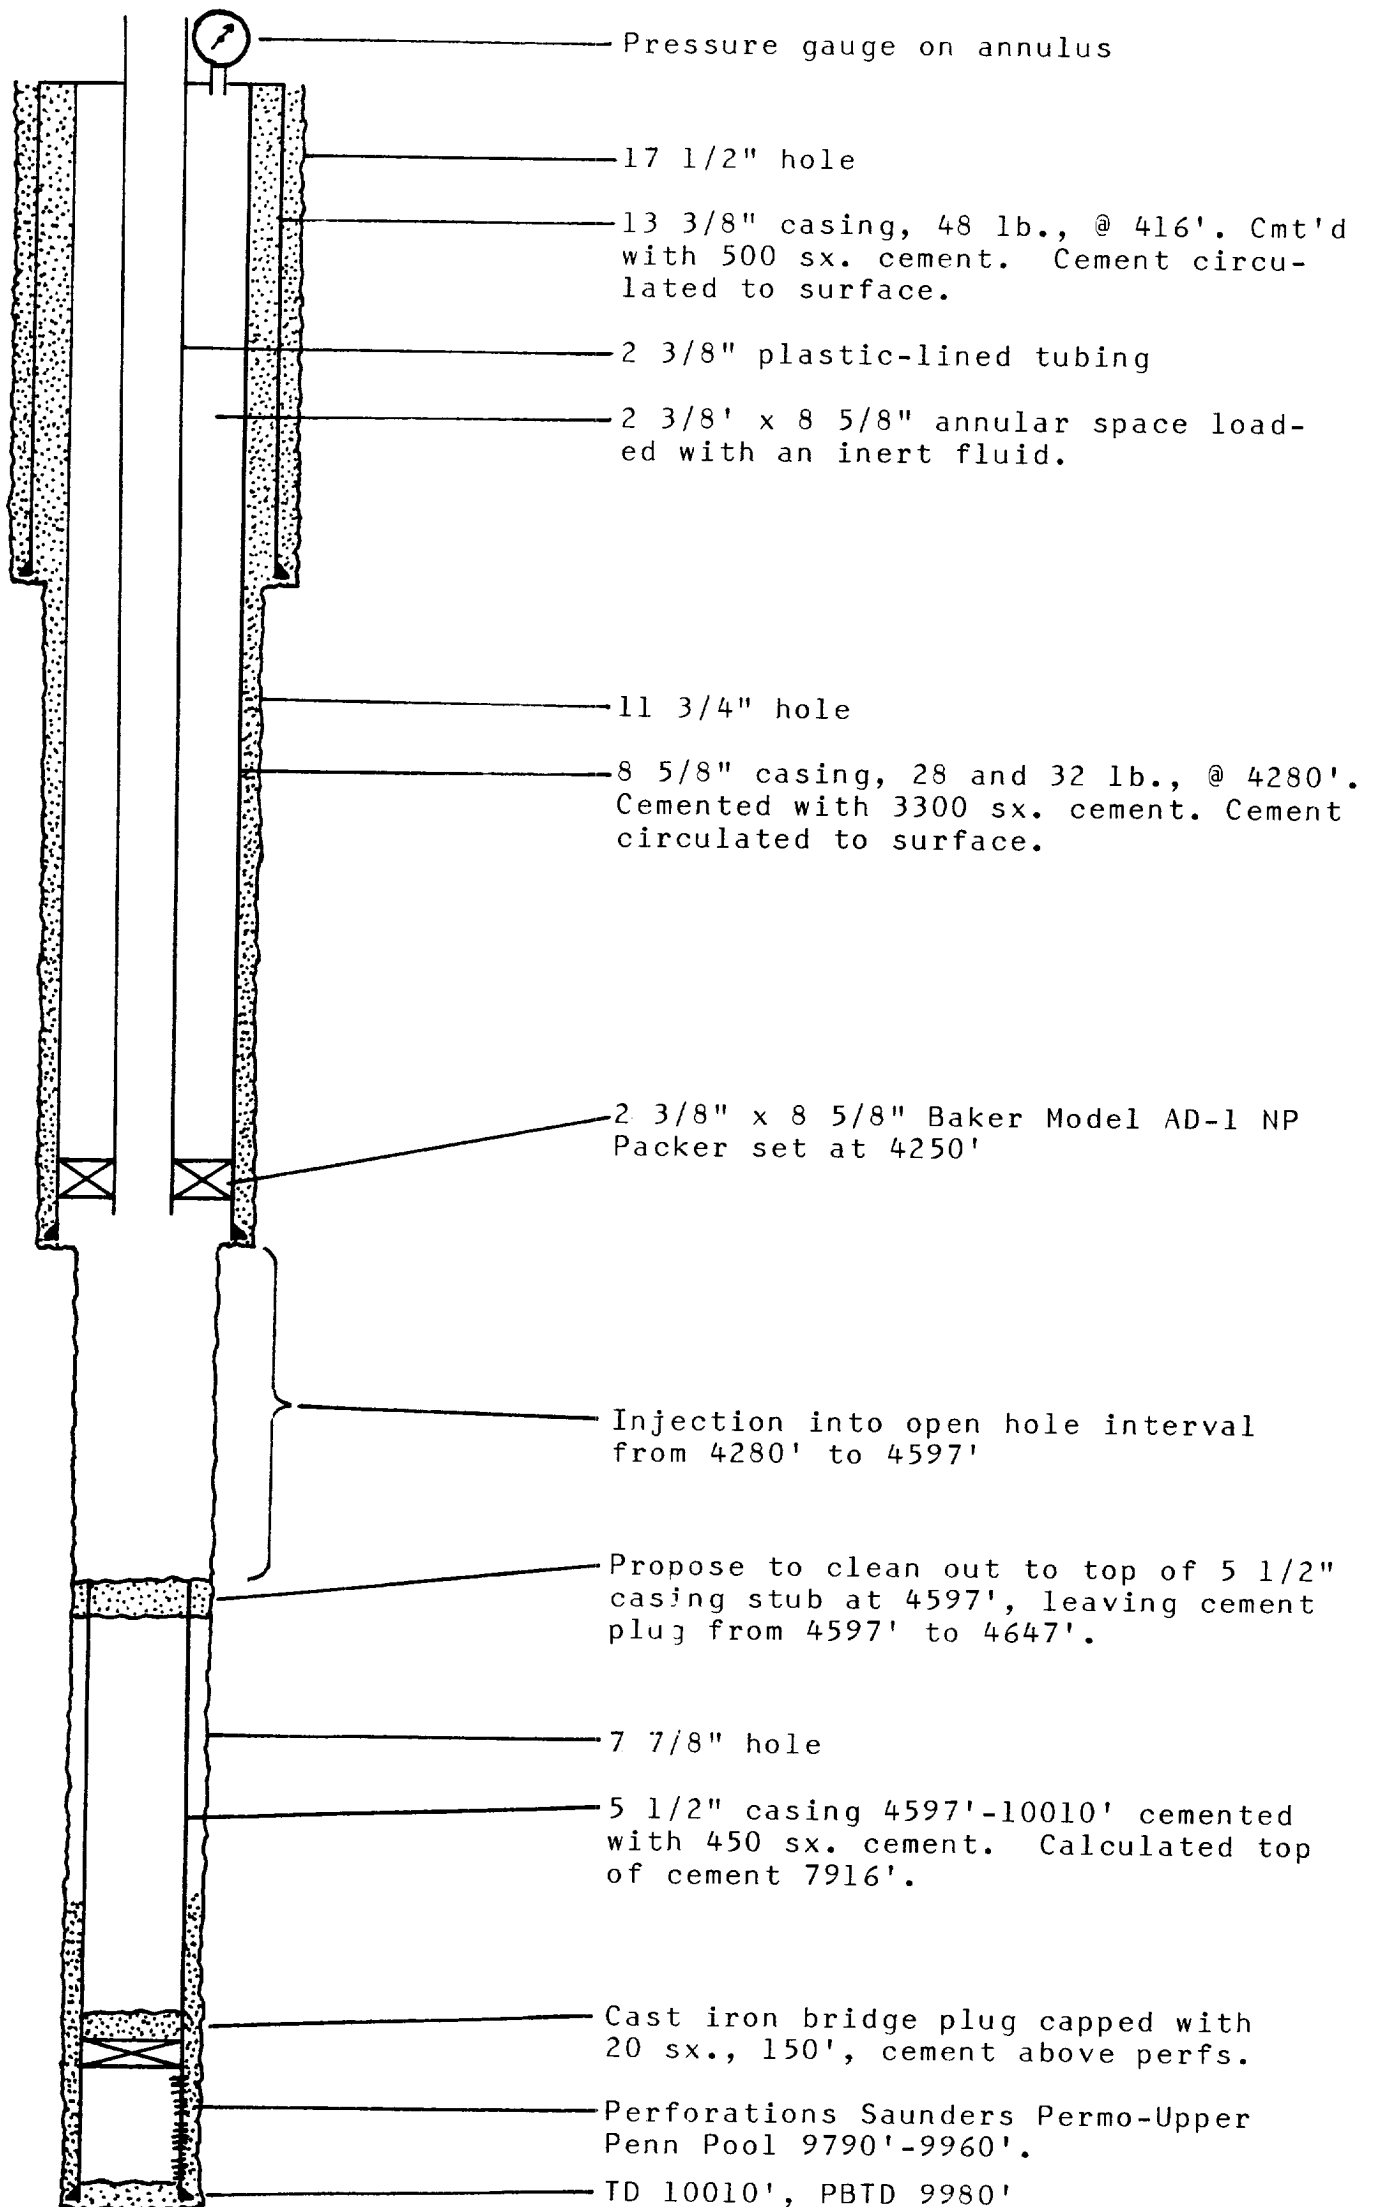

Gulf Oil Corporation Maud Saunders #4
Location: 1815' FSL & 660' FWL Sec. 34-T14S-R33E

PROPOSED CONVERSION

Proposed Disposal Well

Attachment C-108 VI (b) 7