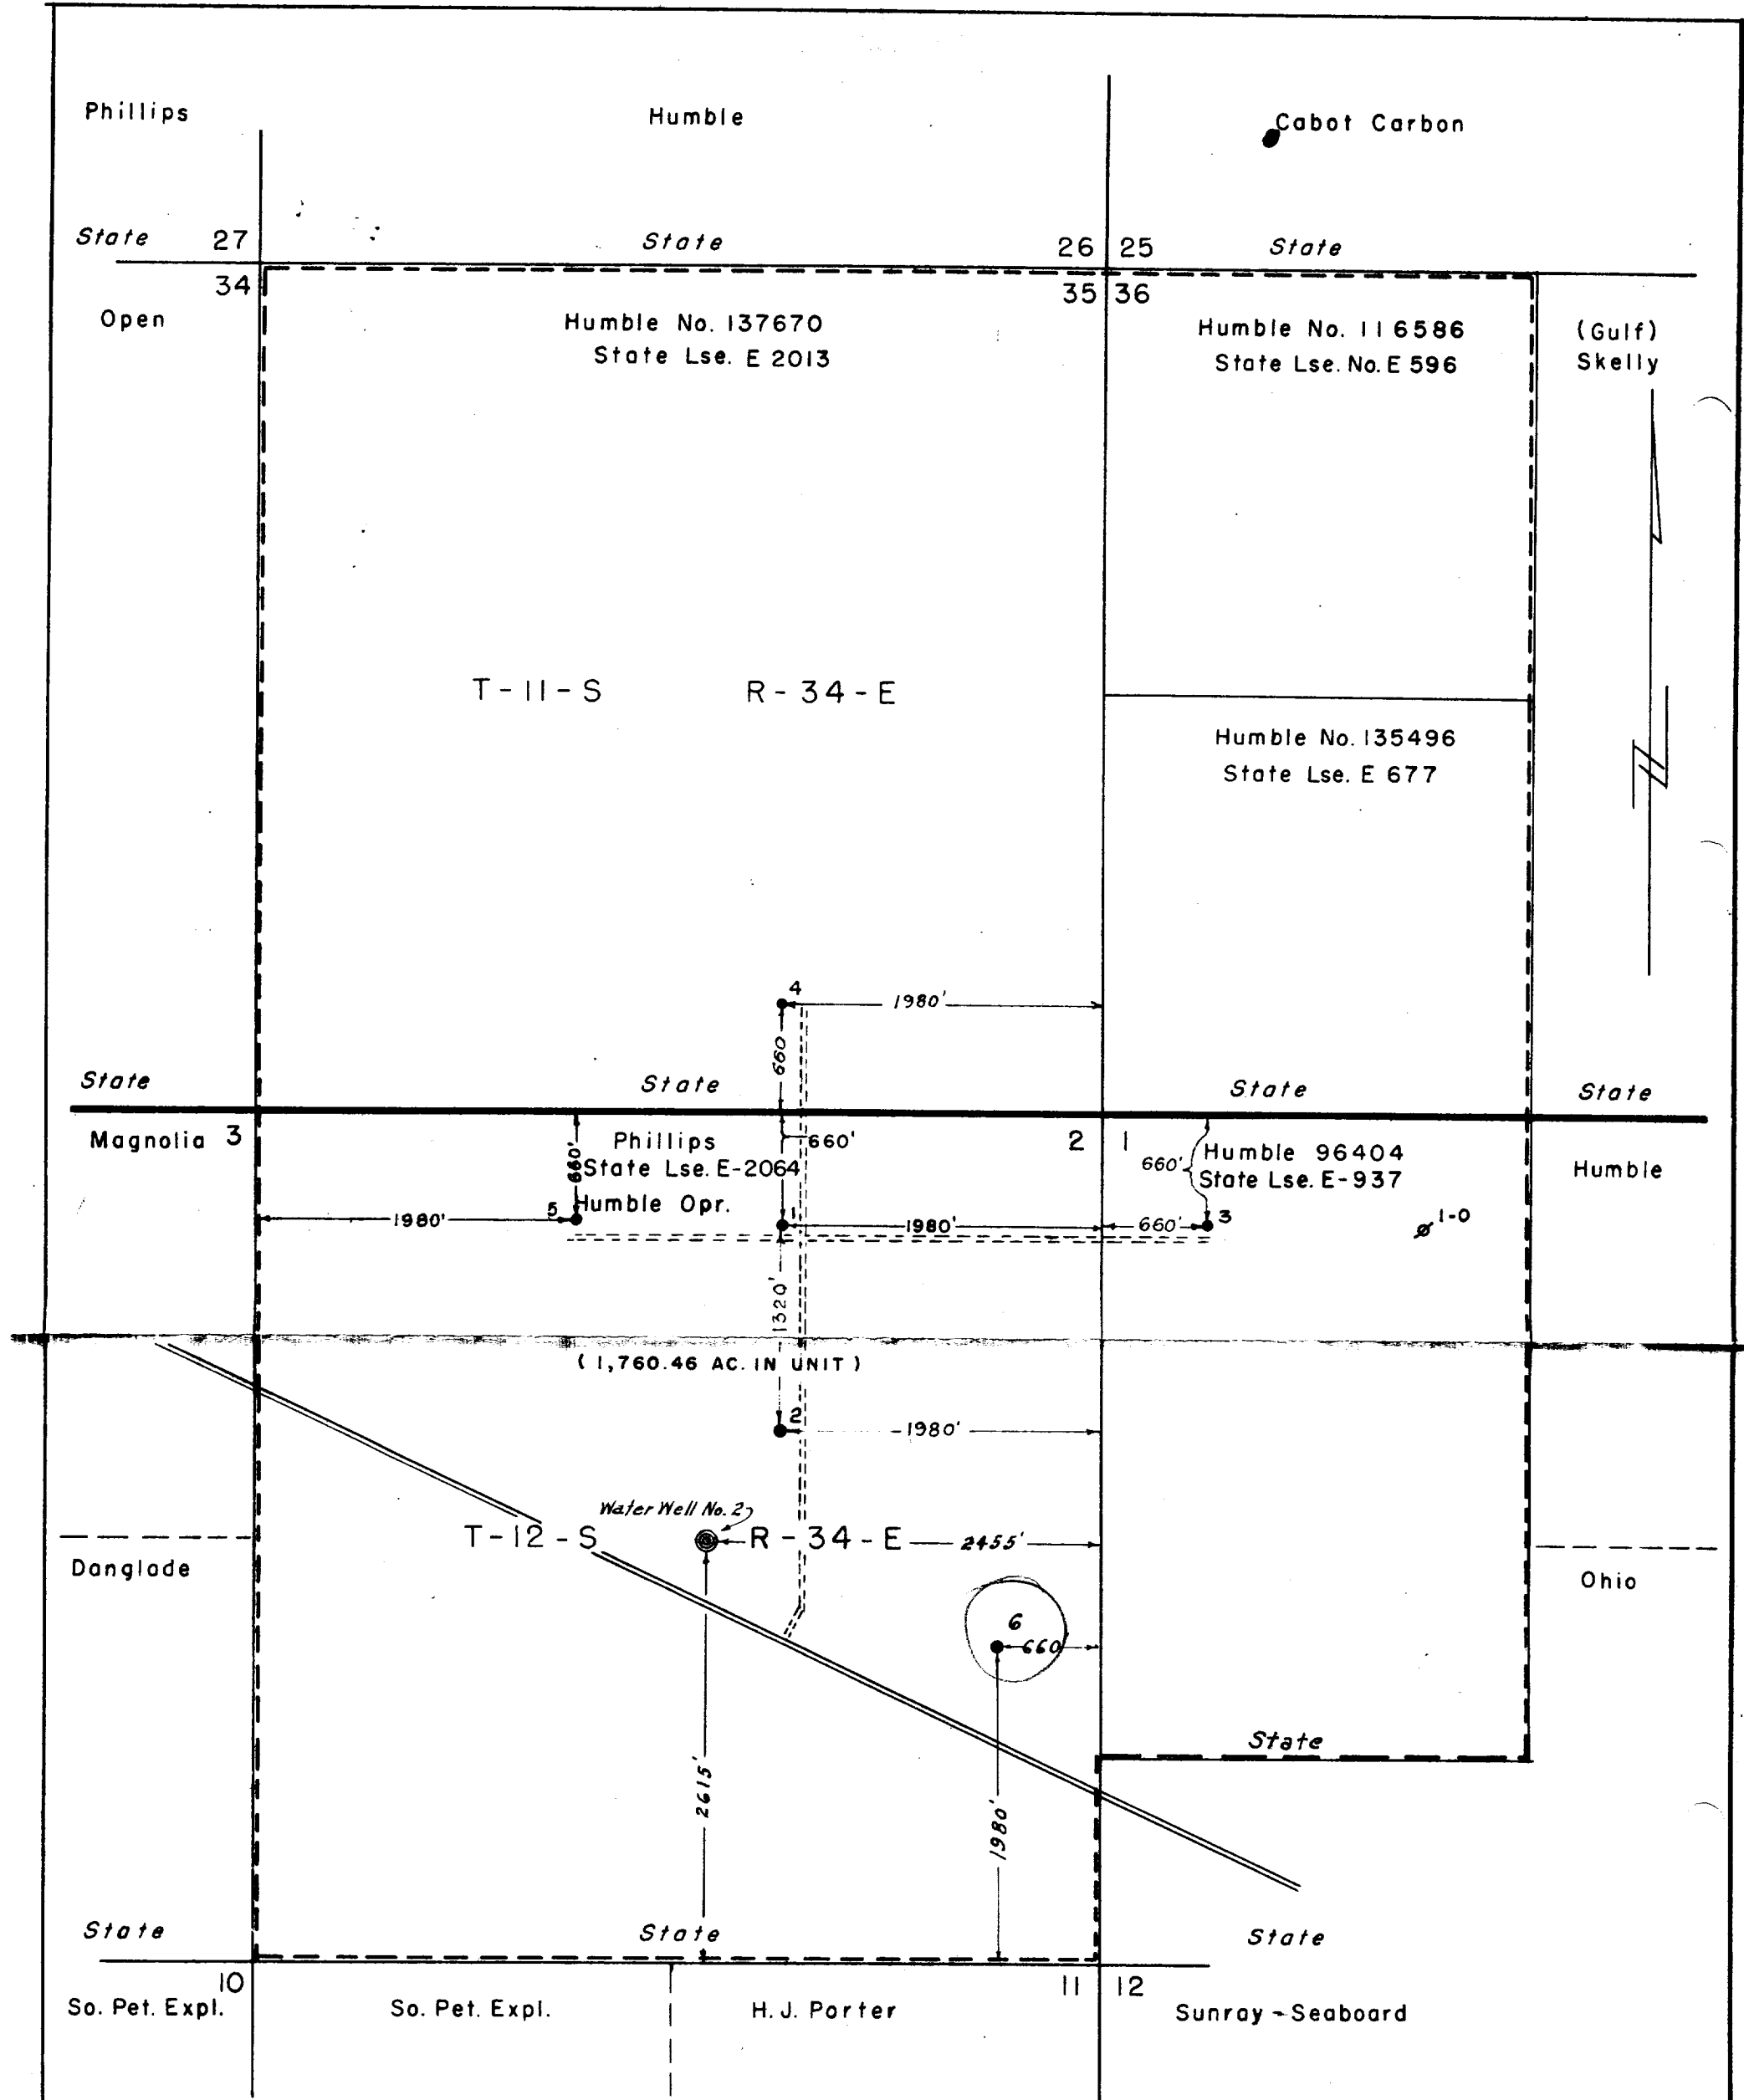


THIS APPLICATION FOR WELL NO. 6

REVISIONS					SOUTH FOUR LAKES UNIT - NO. 1 SEC. 35 & W 1/2 of 36, T-11-S R-34-W, NW 1/4 SEC. 1 & SEC. 2 T-12-S R-34-E, LEA CO. NEW MEXICO		
Date	DESCRIPTION	By	Chk.	Appr.			
4-17-59	Leases				HUMBLE OIL & REFINING COMPANY CIVIL ENGINEERING DIVISION MIDLAND, TEXAS		
					DRAWN <u>D.L. MCKIBBIN</u> CHECKED <u>E.T. Shahan</u> APPR. _____		
					SCALE 1" = 1000' DATE 10-28-55 SHEET _____ OF _____		
					FILE NO. WT-B 632		

WT-B 632