


WELLNAME: State X-1 (Pentose) FIELD: Wildcat
 LOCATION: 1980' NW & 660' EW F 12-12-34E Lea County
 GL: 4,142' ZERO: _____ AGL: _____ KB: 4,151'
 SPUD DATE: 11-11-52 COMPLETION DATE: 3-29-52
 COMMENTS: NA

CASING PROGRAM	
SIZE/WT/GR/CONN	DEPTH SET
13 3/8" 48#	389'
9 5/8" 36# J-55 ST&C	4302'
5 1/2" 17#20#1ft, N-80, LT&C	13,018'

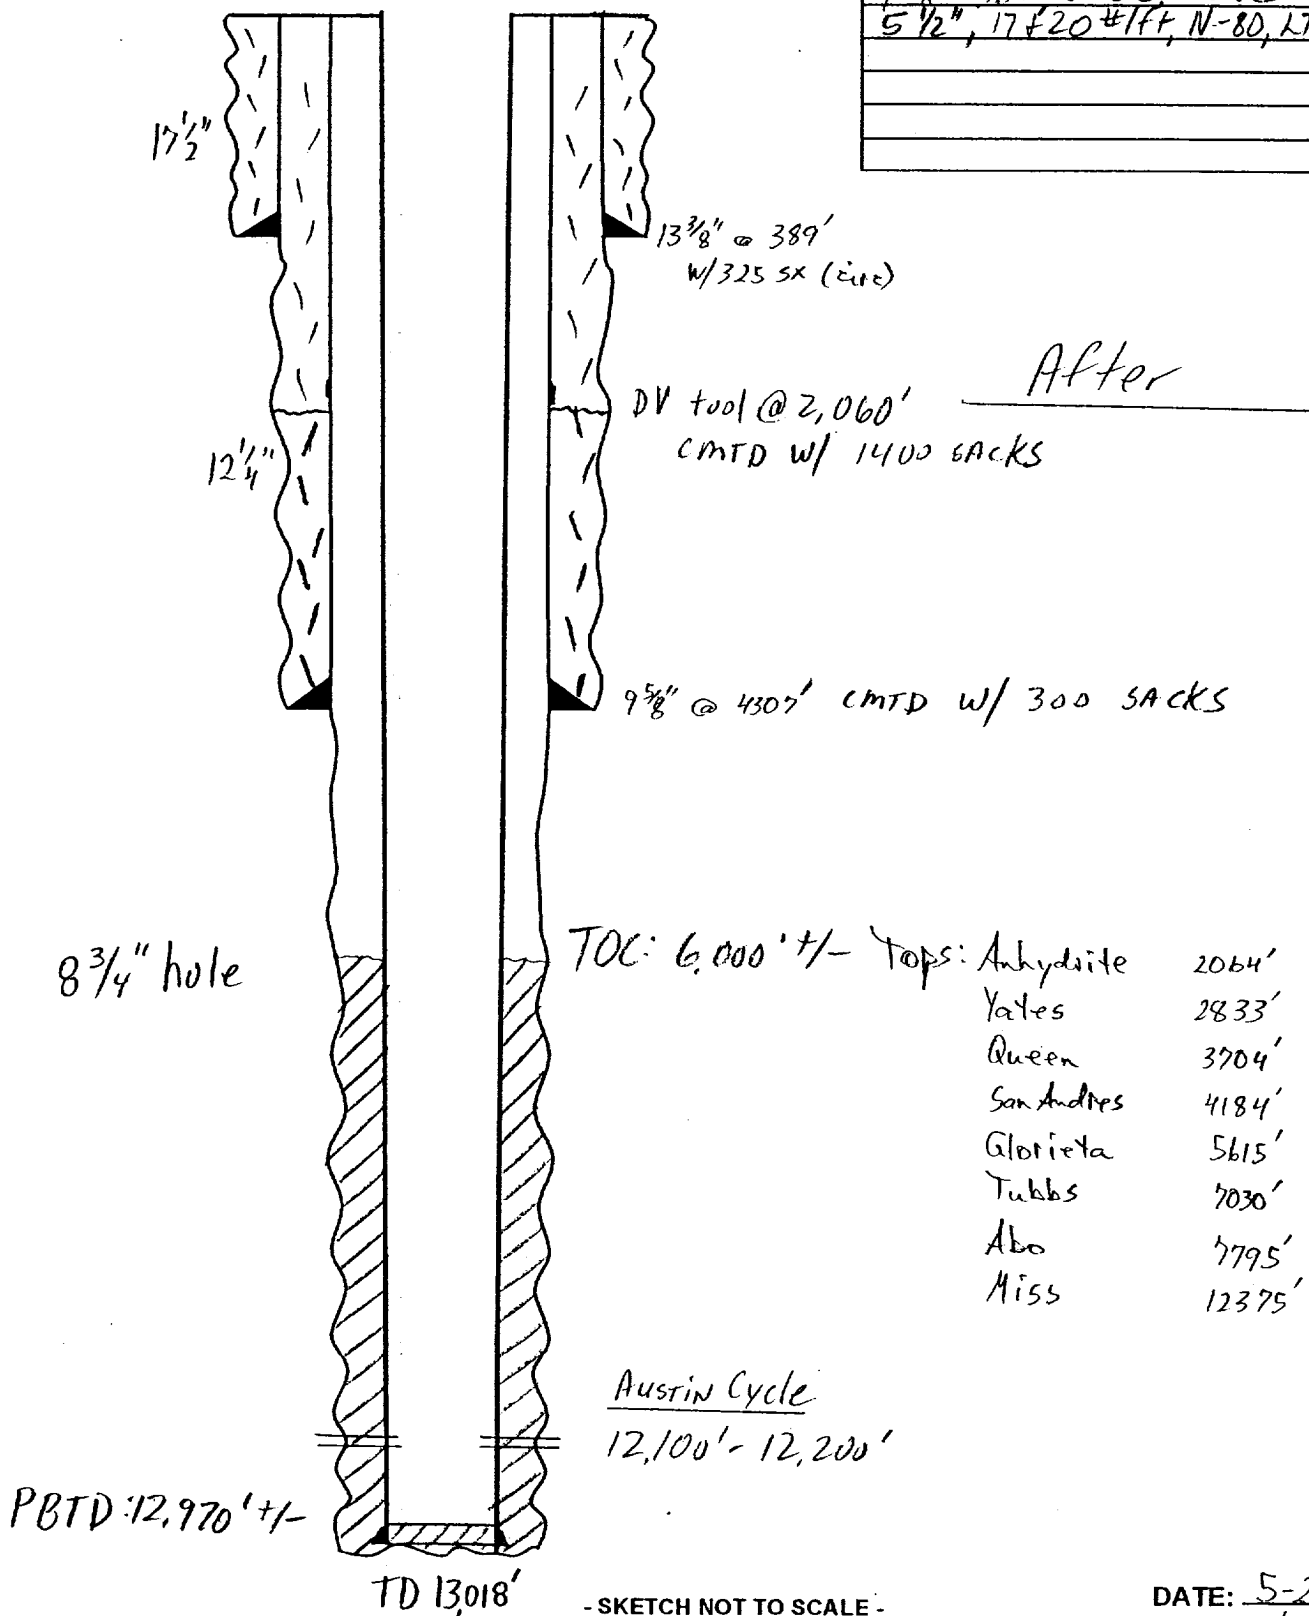

- SKETCH NOT TO SCALE -

DATE: 5-23-01 JD
5/24/01 JWP