


PRESUMED DOWNHOLE CONDITION

anger SWD Well No. 1-H
1980' FNL and 660' FEL of Section 15,
Township 12 South, Range 34 East,
Lea County, New Mexico

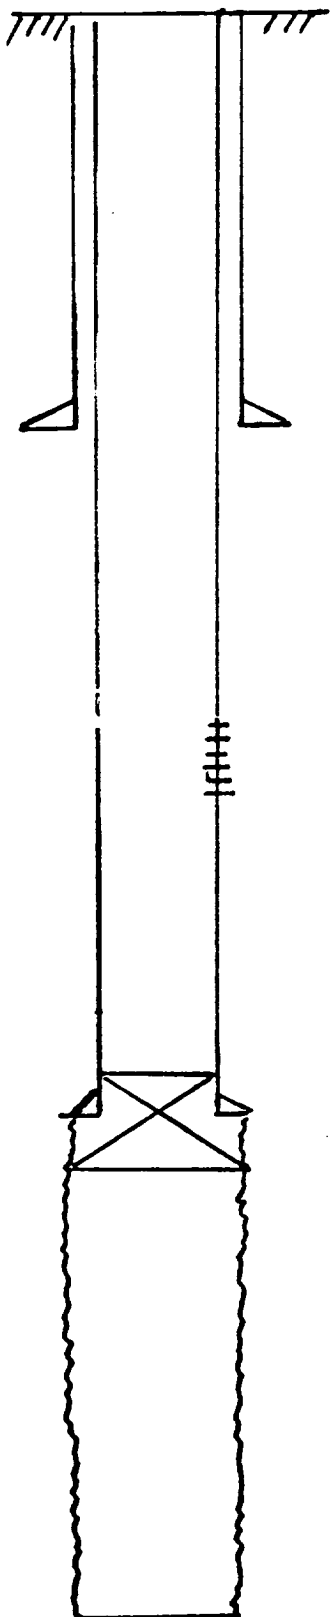

Well capped with 1/4" steel plate

13 3/8" casing set at 335' with 350 Sx of NGET
cement.
Hole size 17 1/2" cmt circ.

Perfs. 2802-2907

25 Sx Plug at 4183-4268'
8 5/8" casing set at 4225' cemented with
1700 Sx of cement.
Hole size 11" cmt. circ.

Total depth 12,940'