


DIAGRAMMATIC SKETCH
PROPOSED INSTALLATION

APR 23 12 00 PM '69

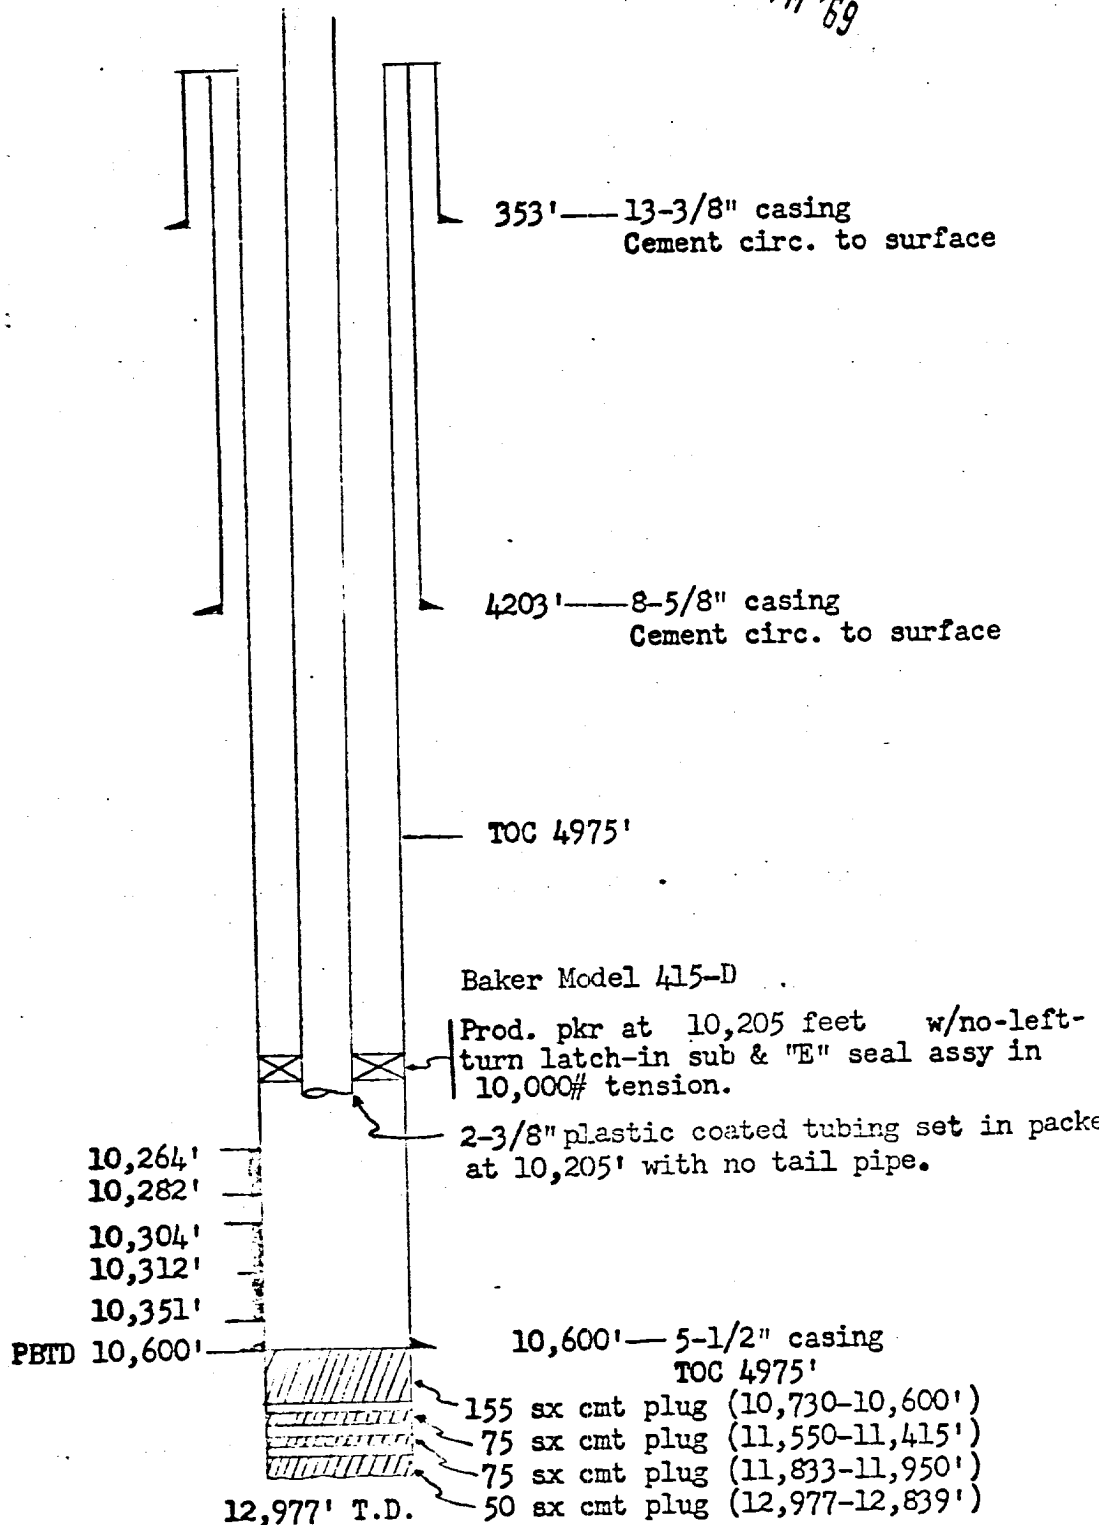

Ranger Lake Unit
Well No. 2-1
Lea County, New Mexico