


OPERATOR		DATE P&A	
FINA OIL & CHEMICAL CO.		5/4/93	
LEASE	WELL NO.	LOCATION	
WINGERD	12	UNIT O SEC 24 T12S R37E	

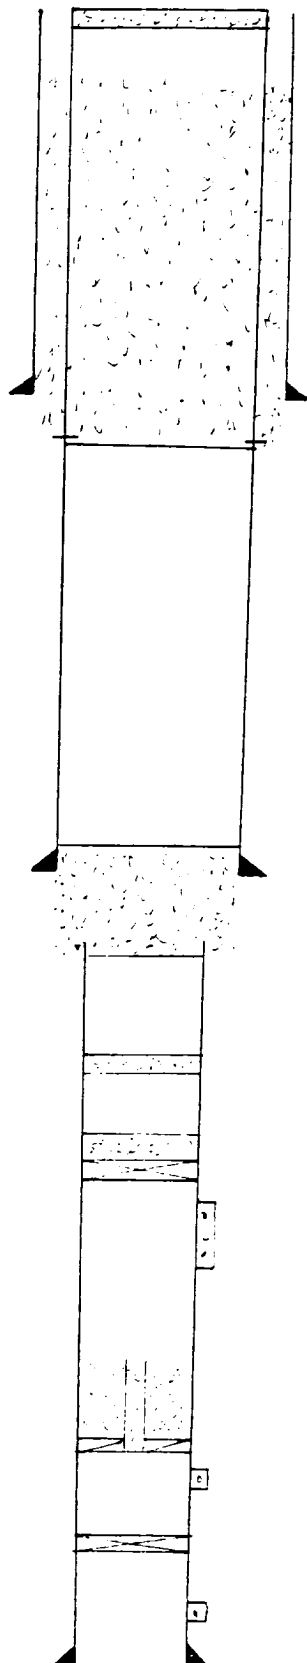

SPOT 10 SX @ SURFACE

13 3/8" CSG AT 300 WITH 325 SX

SPOT 90 SX IN & OUT OF 13 3/8" @ 360-50' thru csg cut

8 5/8" CSG AT 4500 WITH 690 SX

CUT 5 1/2" AND PULLED 4860'

SPOT 220 SX @ 4909 ACROSS 5 1/2" AND INTO 8 5/8" CSG

SPOT 25 SX @ 6909'

CIBP @ 9440' W/ 40' CMT

PF 9517-9830'

CMT RET @ 10630' W/441' 2 7/8" TBG CMTD IN, TOF 10189'

PF 10662-10702'

CIBP @ 10710'

PF 11865-11900'

5 1/2" CSG AT 11986 WITH 600 SX

TOT DEPTH 11987