


OPERATOR		DATE P&A	
Jake L. Hamon		6-1-60	
LEASE	WELL NO.	LOCATION	
Anita Fields	1	Unit B, Sec. 25, T12S, R37E	

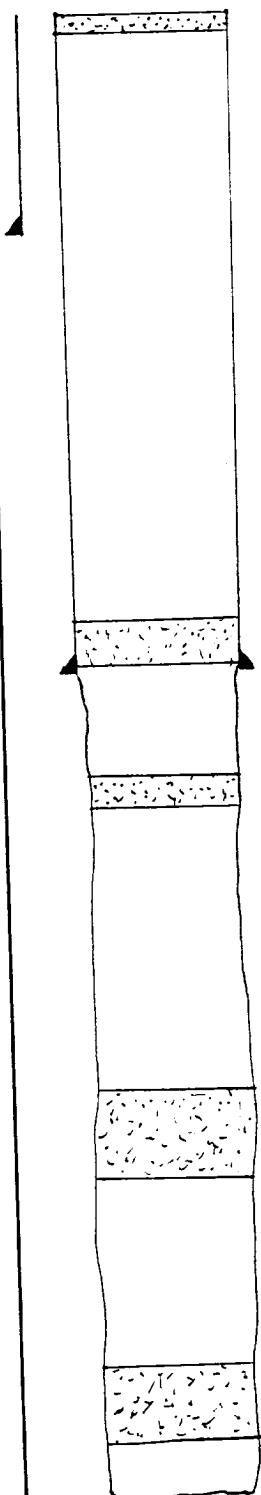

10 sx @ surface

13-3/8" CSG AT 401 WITH 415 SX

40 sx 4401-4486'

9-5/8" CSG AT 4494 WITH 2100 SX

40 sx 5833-5936'

110 sx 9092-9400'

75 sx 11680-11890'

No production casing run.

CSG AT WITH SX

TOTAL DEPT 12018