


WELL N. M. "AT" State No. 7
 FIELD Saunders Perm. (Perm. Penn)
 ELEVATION 4215' OF (+14' G.L.)
 DATE 10-26-87 HSC

Present

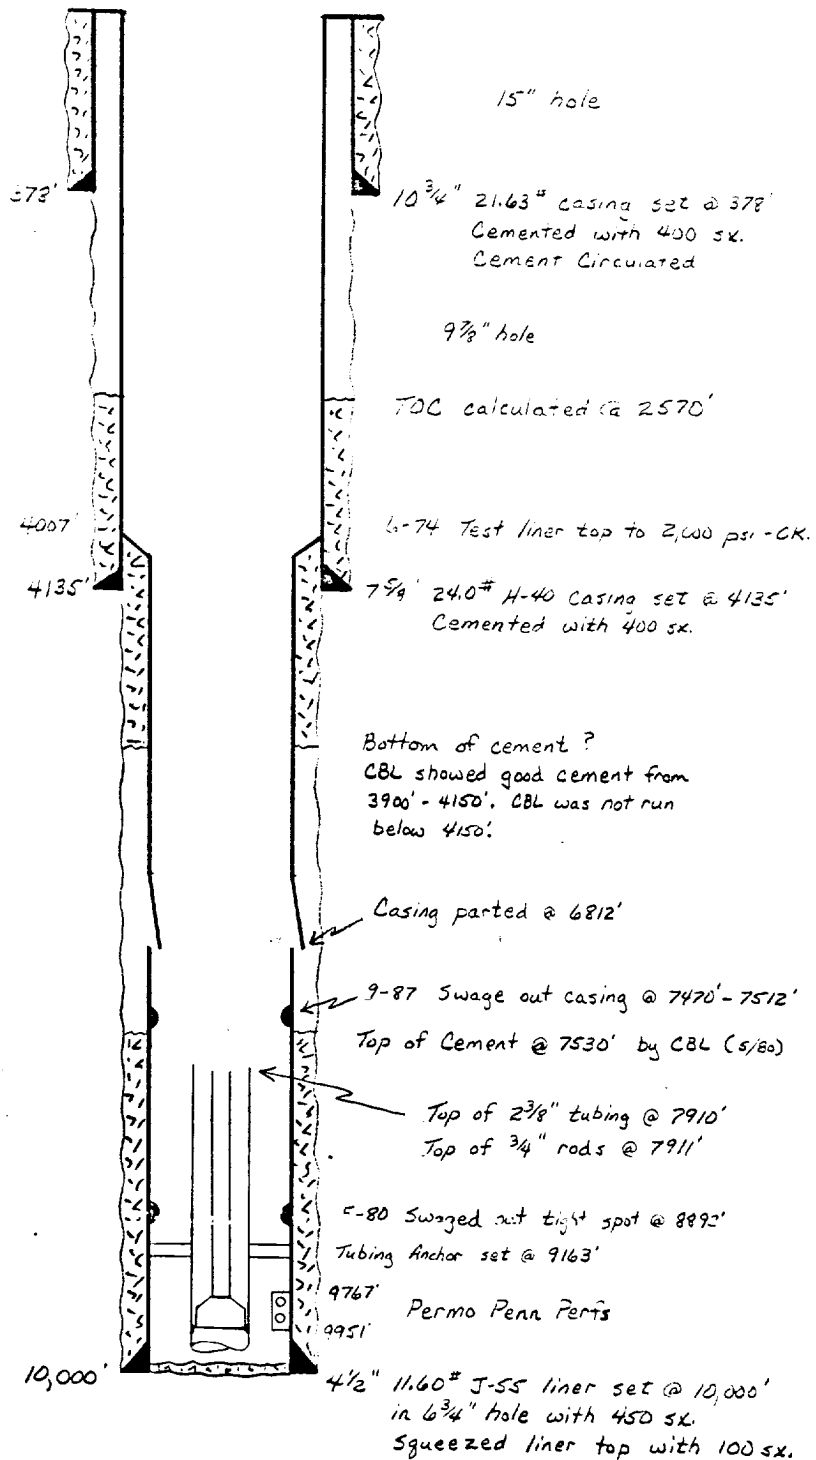

RECEIVED
DEC 11 1987
OCD
HOBBS OFFICE

WELL N.M. "AT" State No. 7
 FIELD Saunders Farm Upper Perm
 ELEVATION 4215' DE (+14' GL)
 DATE 10-26-87 HGC

Proposed

Spot 25 sk. plug
 from 52' - surface.

Spot 47 sk. plug
 from 328' - 428'.


Spot 34 sk. plug
 across 7 7/8" casing stub

Spot 26 sk. plug
 from 3950' - 4185'

Spot 10 sk. plug
 from 5500' - 5635'

Spot 10 sk. plug
 from 6715' - 6850'

Pump 300 sk. from 7800'

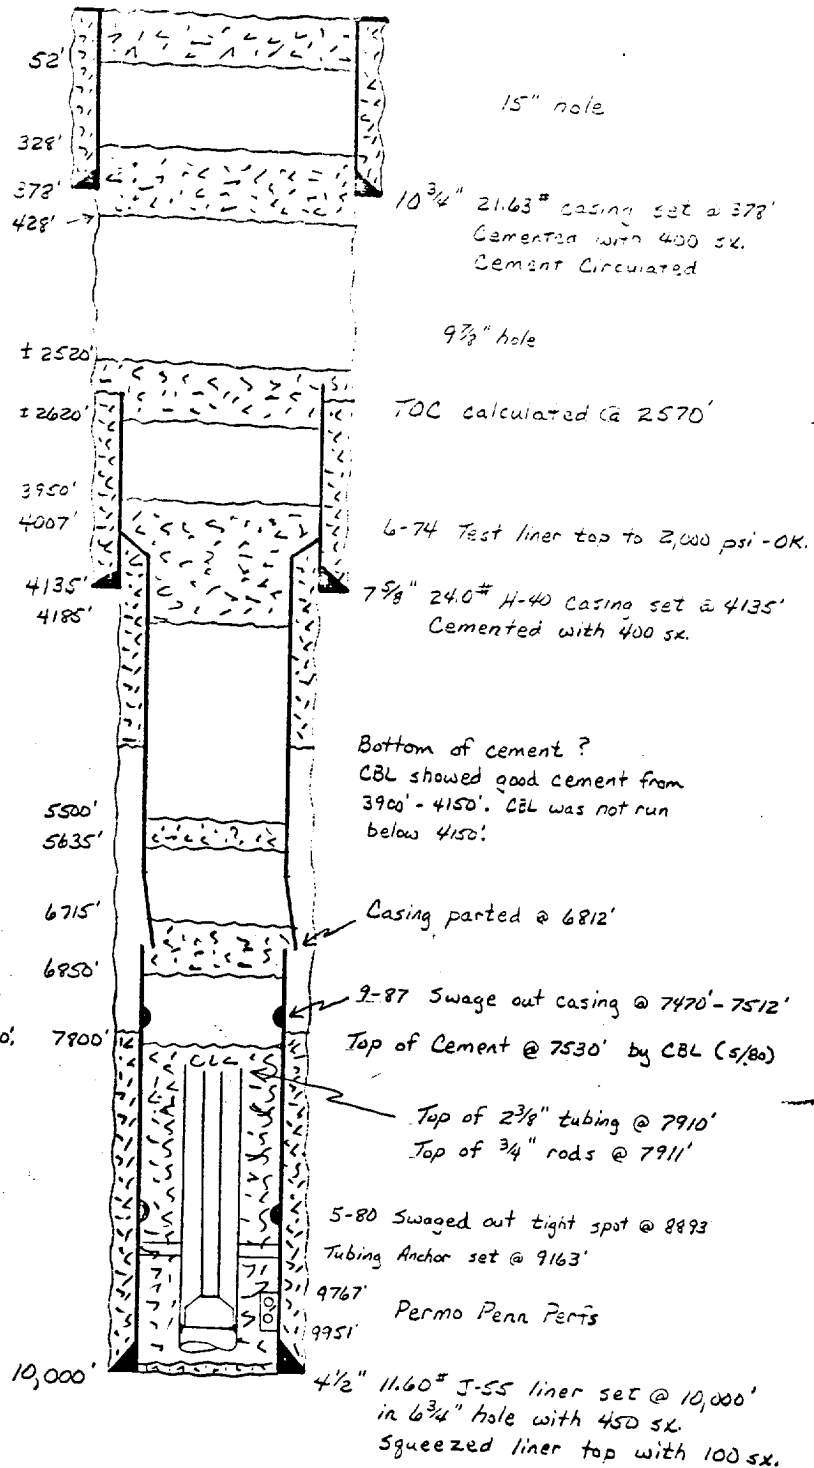

RECEIVED
DEC 11 1987
SCS
HARRIS OFFICE