

Well Status Active SWD Date 2-8-85


Lease NM "DM" State NCT-1 Well No. 1 Operator Texaco, Inc.

Location 660 ft. from South Line & 1980 ft from West Line, Sec, 21, Unit N

Survey T-13-S. R-33-E County Lea State NM

Elevation _____ Remarks Spud date 11-15-67. IP thru perfs 9742'-92'. Flwg 445

BOPD X 149 BW. Conv to SWD 9-12-75.

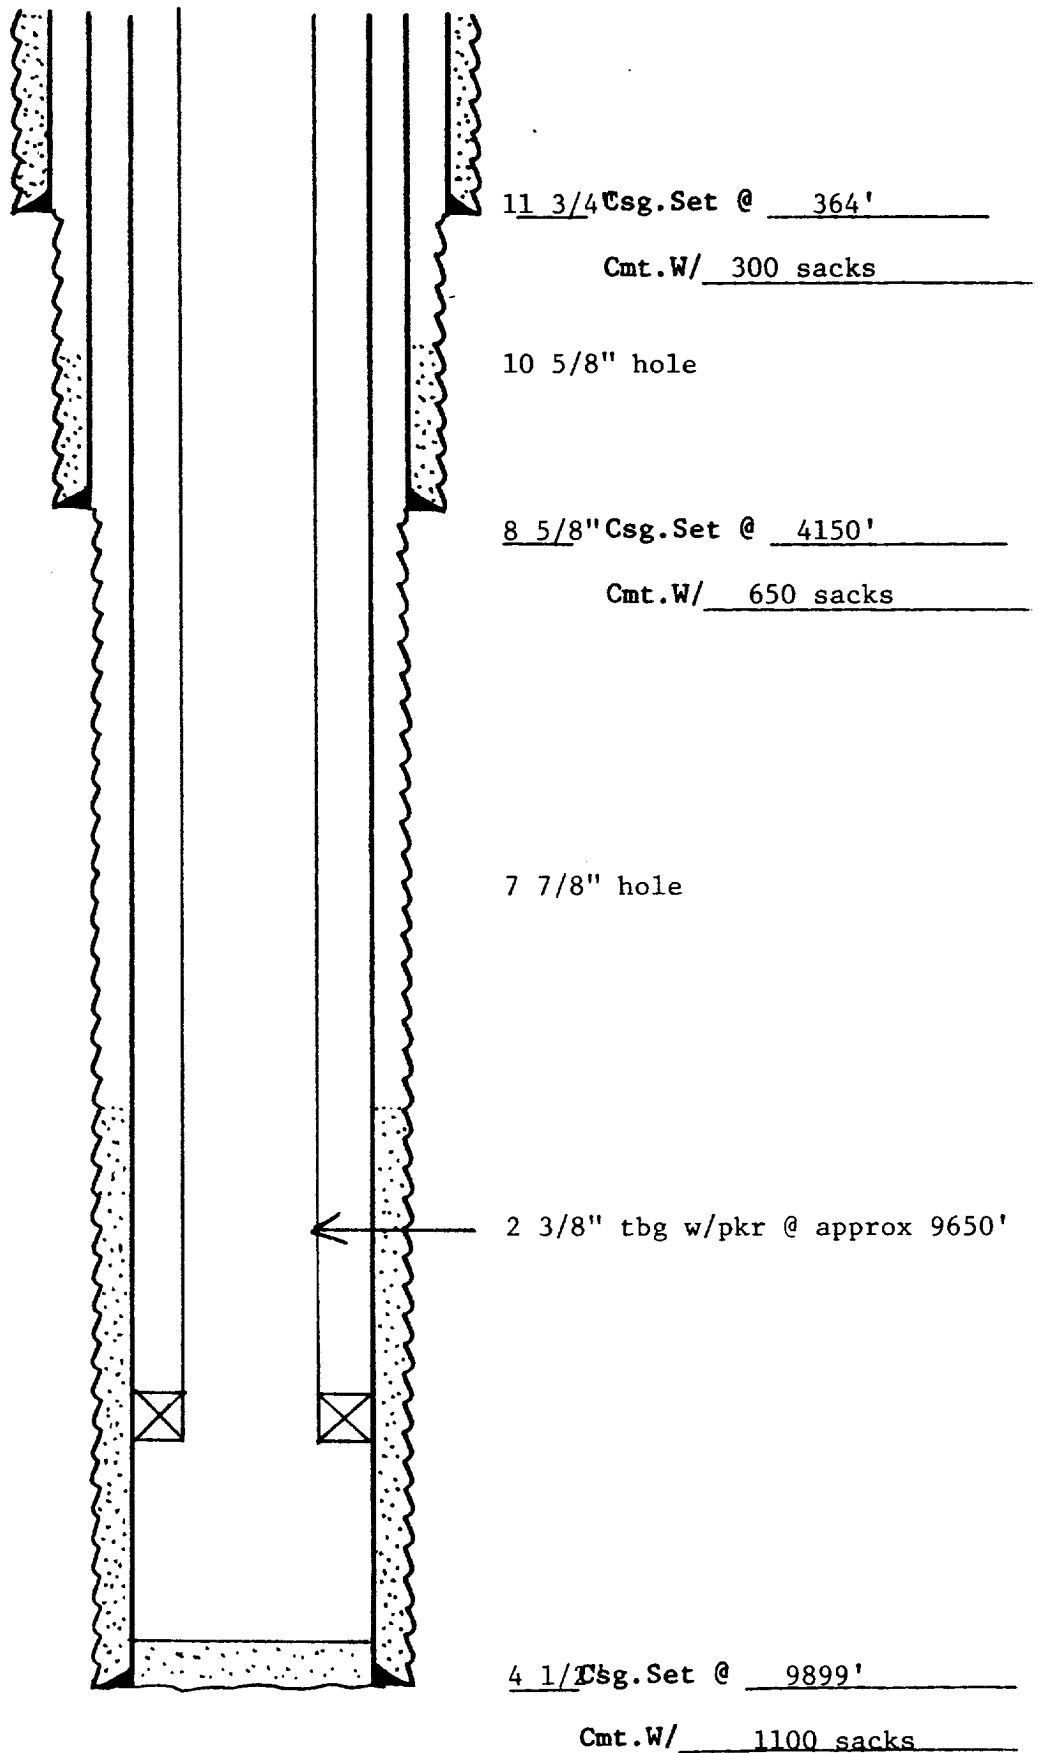

RECEIVED

FEB 14 1985

CLERK
HONORARY OFFICE