


DIAGRAMMATIC SKETCH SHOWING
FINAL
DUAL COMPLETION INSTALLATION

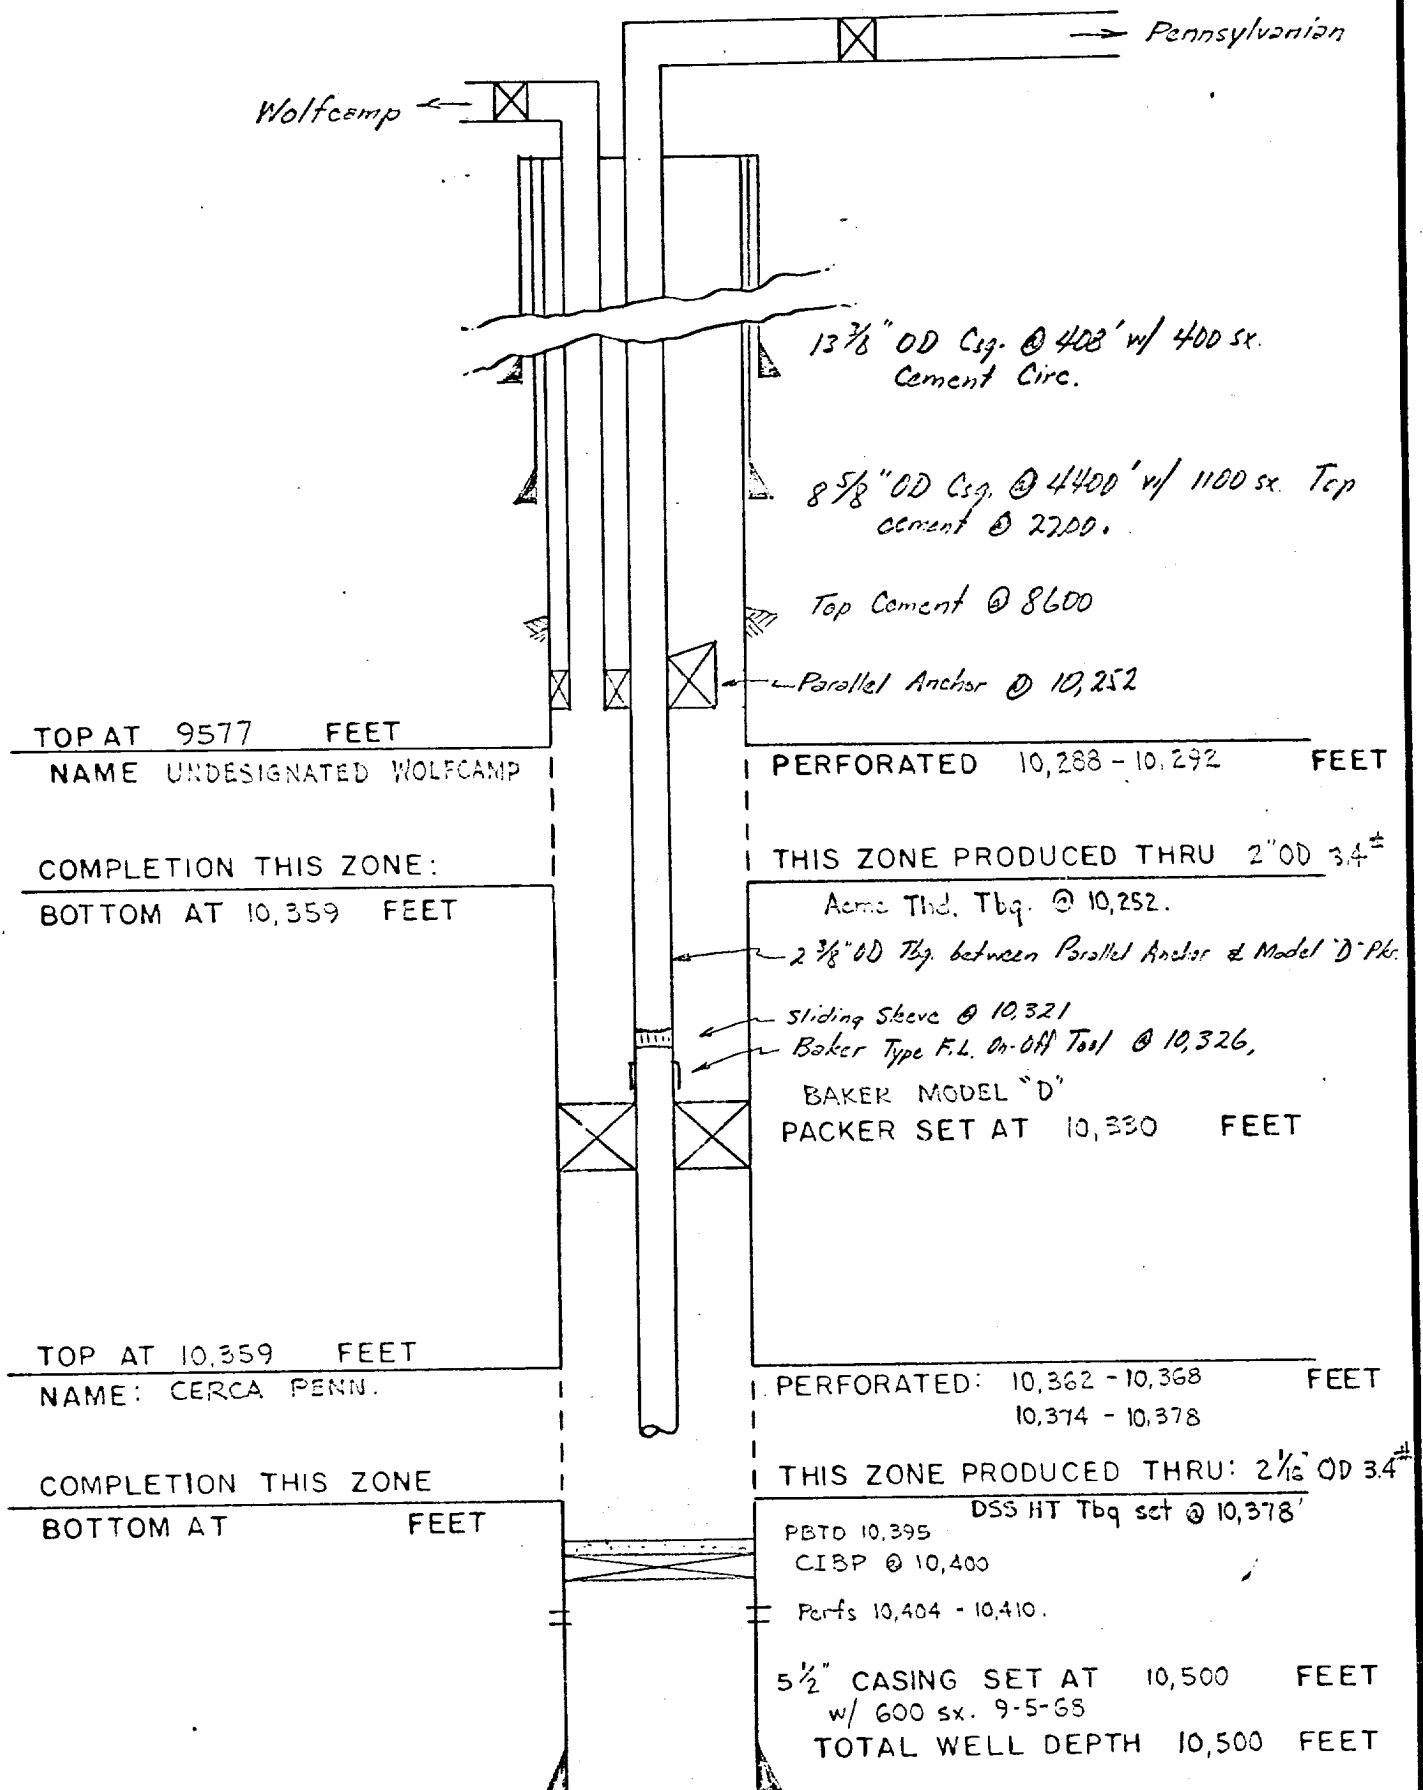

COMPANY SINCLAIR OIL CORP.
LEASE LEA 878 STATE WELL No. 1
FIELD CERCA PENN. & UNDESIGNATED WOLF CAMP
DATE February 3, 1969