


DIAGRAMMATIC SKETCH SHOWING
PROPOSED
DUAL COMPLETION INSTALLATION

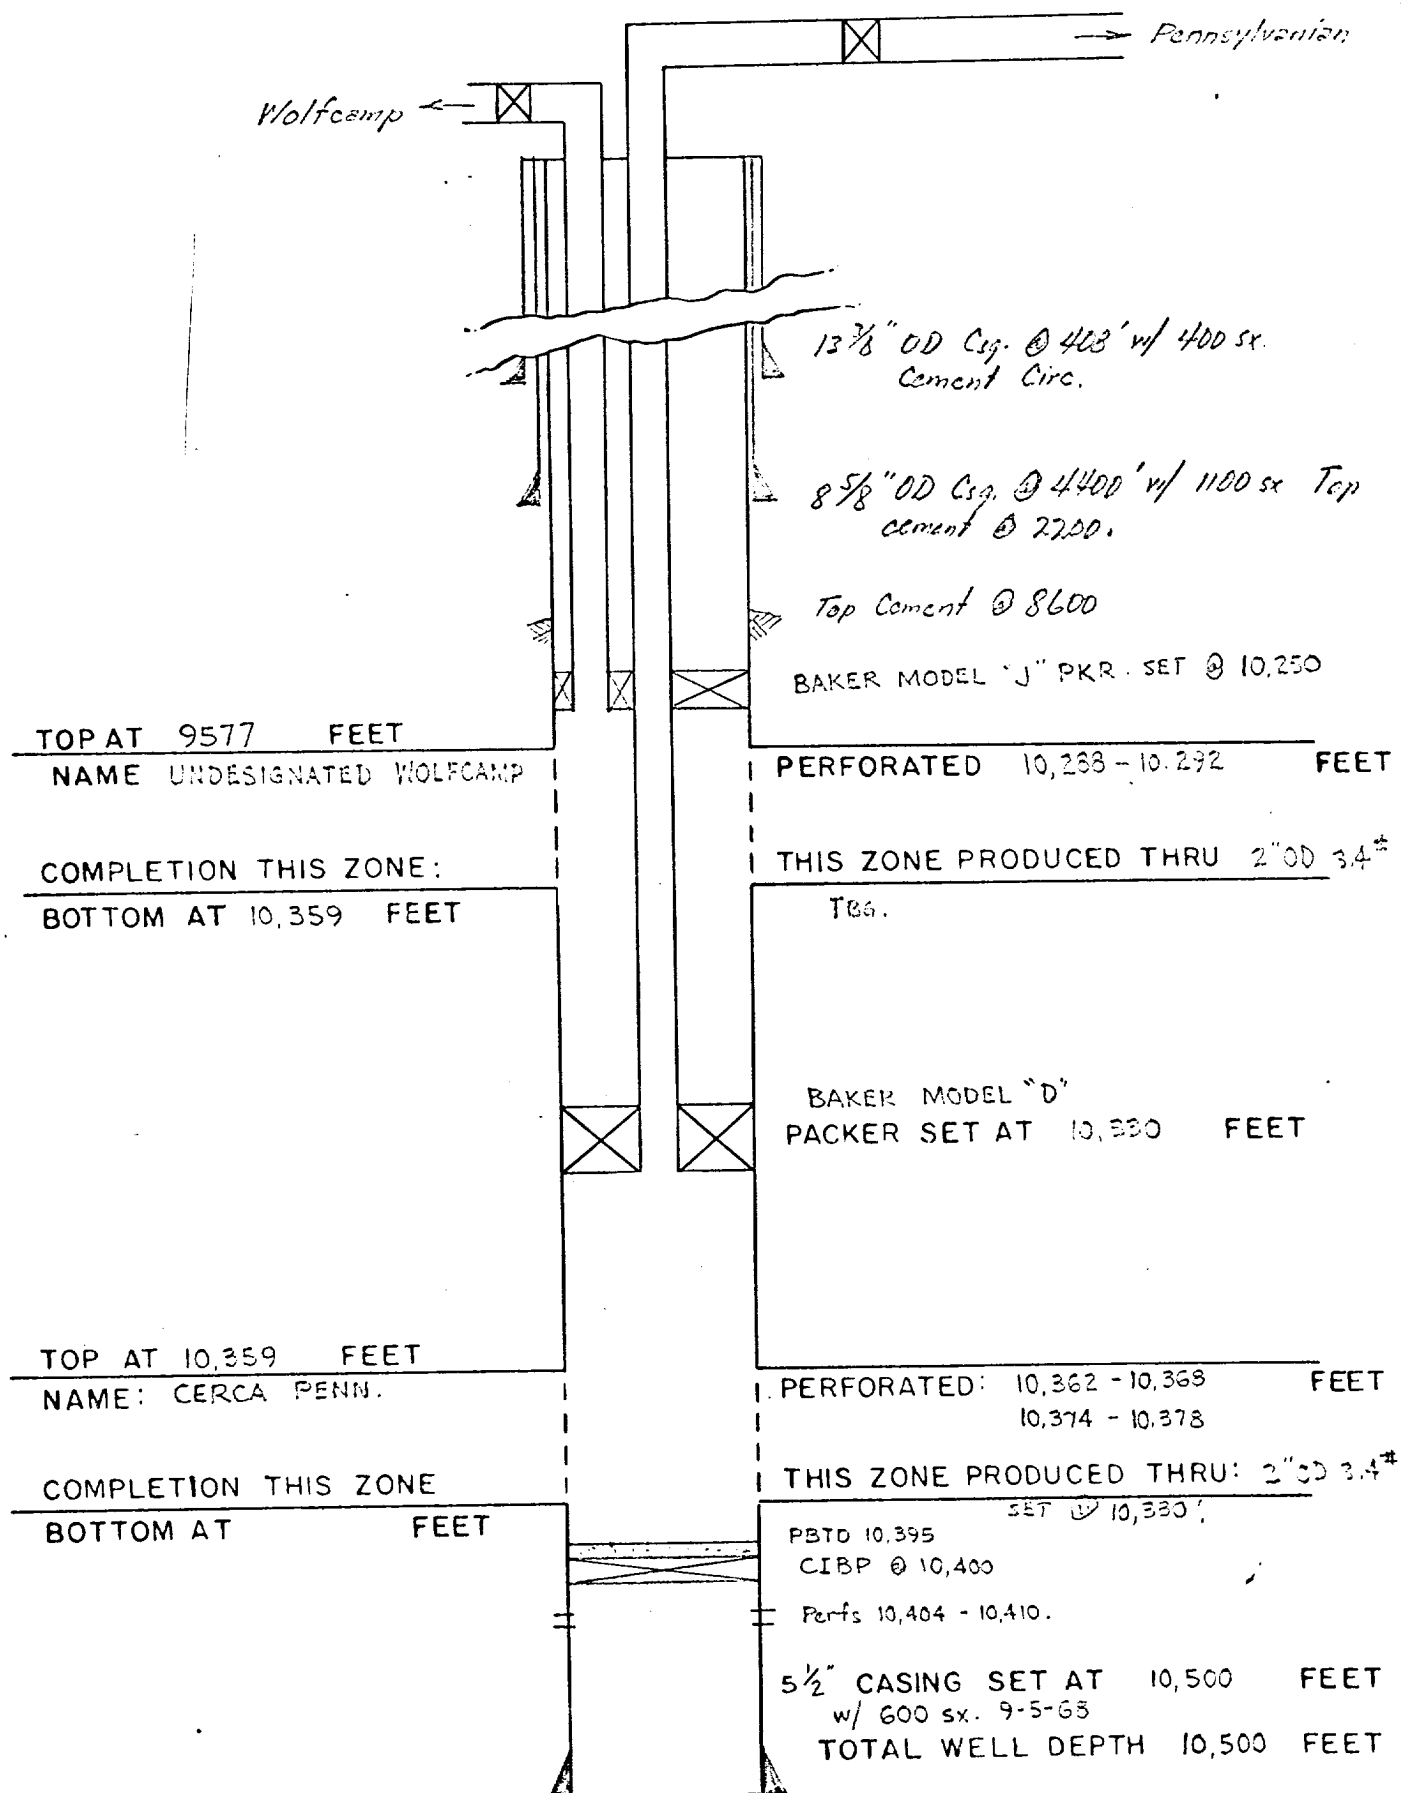

COMPANY SINCLAIR OIL CORP.
LEASE LEA 878 STATE WELL No. 1
FIELD CERCA PENN. & UNDESIGNATED WOLFCAVE
DATE October 31, 1968