


DATE 3-7-85 WELL NO 1, LEASE Stato-K FIELD Cerro

LOCATION Sec 4, T14S, R34E
Lea County, NM

SIGNED X. P. McGee

C.L. 413A
D.F.
K.B. 12AGL
ZERO KB

Proposed

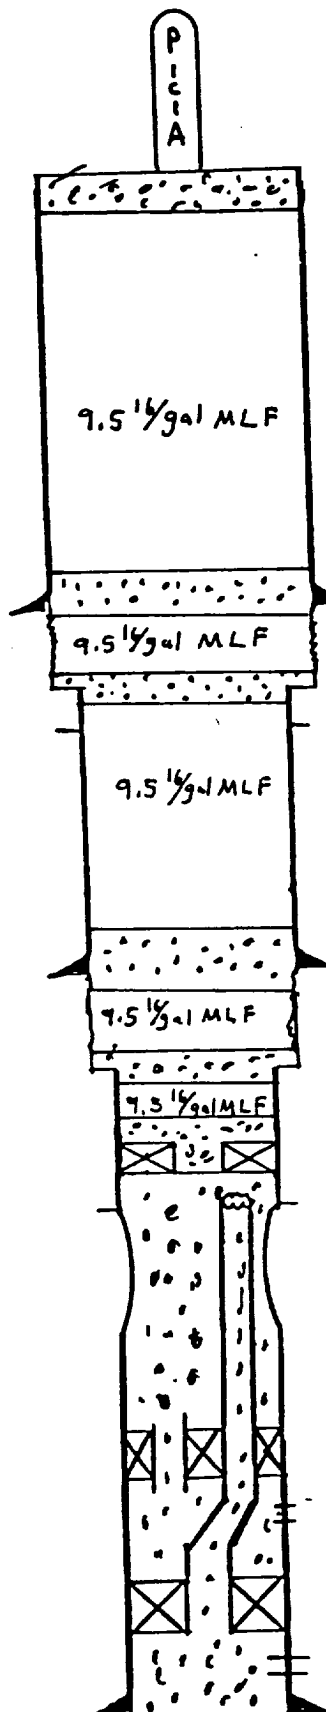

105X class C surface plug $\pm 15'$

$13\frac{3}{8}"$ H-40 48 $\frac{1}{4}"$ /FT Set @ 404' w/ 450 SXS circ $17\frac{1}{8}"$ hole
100' class C CMT plug 50' above & below $13\frac{3}{8}"$ shoe ± 115 SXS
100' class C CMT plug 50' above & below $9\frac{5}{8}"$ CSG stub ± 115 SXS
 $9\frac{5}{8}"$ TOC at 1700' TS

100' class C 50' above & below $9\frac{5}{8}"$ CSG shoe ± 55 SXS
 $9\frac{5}{8}"$ H-40 J-55 $36\frac{1}{4}"$ /FT Set @ 4500' w/ 665 SXS
 $12\frac{1}{2}"$ hole

100' class C 50' above & below CSG stub ± 55 SXS
CMT retainer set at $\pm 9160'$ and capped w/ 35' CMT $\pm$ SXS
Long Tbg String cut off @ 9215'
7" TOC at 9200' TS
7" CSG collapsed at $\pm 9300'$
CMT plug From 9160' to 10,550' ± 450 SX class C

Lane wells BoCL pkr @ 10,309'
L. Wolfcamp PerFS 10,335 to 10,340 4JS PF

Baker Model D at 10,416'
Upper Penn PerFS at 10,421 to 10,430 w/ 4JS PF
7" S-95 $23\frac{1}{4}"$ /FT N-80 23-26 $\frac{1}{4}"$ /FT Set @ 10,550'
w/ 330 SX $8\frac{3}{4}"$ hole
TD at 10,550'

RECEIVED
AUG 12 1985
FBI - CHICAGO