


HARVEY E. YATES COMPANY
Well History Summary Sheet

Operator Harvey E. Yates Company Well Name & # J.A. Foster # 1 Lease # Fee
District Roswell Made By Ray F. Nokes Date 7-19-83
Location I, 660' FEL & 1980' FSL Section 4, T-14S, R-36E, Lea Co., New Mexico
Spud Date 5-23-72 Compl. Date 6-20-72 P&A TD 10,699' PBTD Surface
Type Well: Oil Gas Other P&A Field
I P NA Zone
Perfs.: Total Holes
Stimulation
Cumul. Oil MCF Water
Recent Test Lift Equipment
Misc.

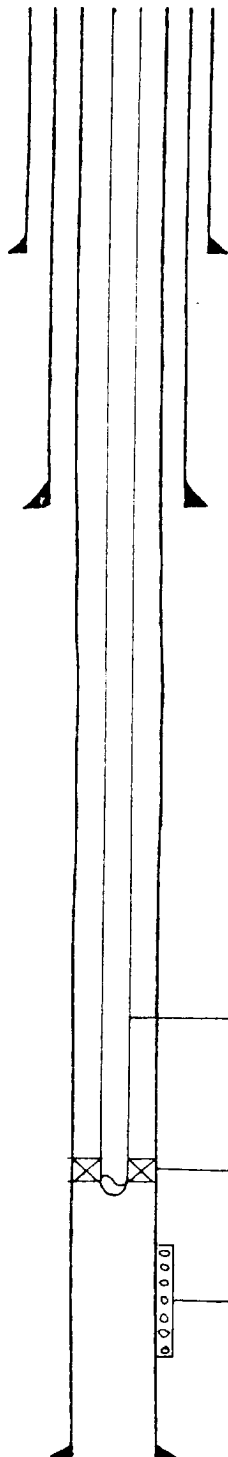

Surface: 13 3/8"
61 # Gr.
@ 424 Cmt. w/
450 Sx. TOC Surface
Hole Size 17 1/2"
Max Mud Wt. #/G
Intermediate:
8 5/8" 32 #
Gr @ 4540
Cmt w/ 2150 Sx.
TOC @ Surface Hole
Size 11 Max Mud
Wt. #/G

WELL HISTORY
PROPOSED SKETCH FOR DISPOSAL WELL

2 3/8" 4.7# N-80
Internally Plastic Coated
tubing

5 1/2" Nickle Plated Baker
Lok-Set Packer with 1.81 ID
Profile On-off tool.

Perfs: 10640- 10646' (4JSPF)
(28 holes)

Production: #
 # Gr.
@ Cmt. w/
 Sx. TOC @
 Hole Size
 Mx Mud Wt.
 #/G

TD 10699

Tubing # Gr. @
Tubing # Gr. @
Packer @