


Well Status Proposed Date November 12, 1984

Lease State "31" Well No. 4 Operator Coastal Oil & Gas Corp.

Location 990 ft. from S Line & 1980 ft from W Line, Sec, 31, Blk

Survey T-13-S, R-33-E County Lea State New Mexico

Elevation 4284.5 GR Remarks SI since 9-23-84.

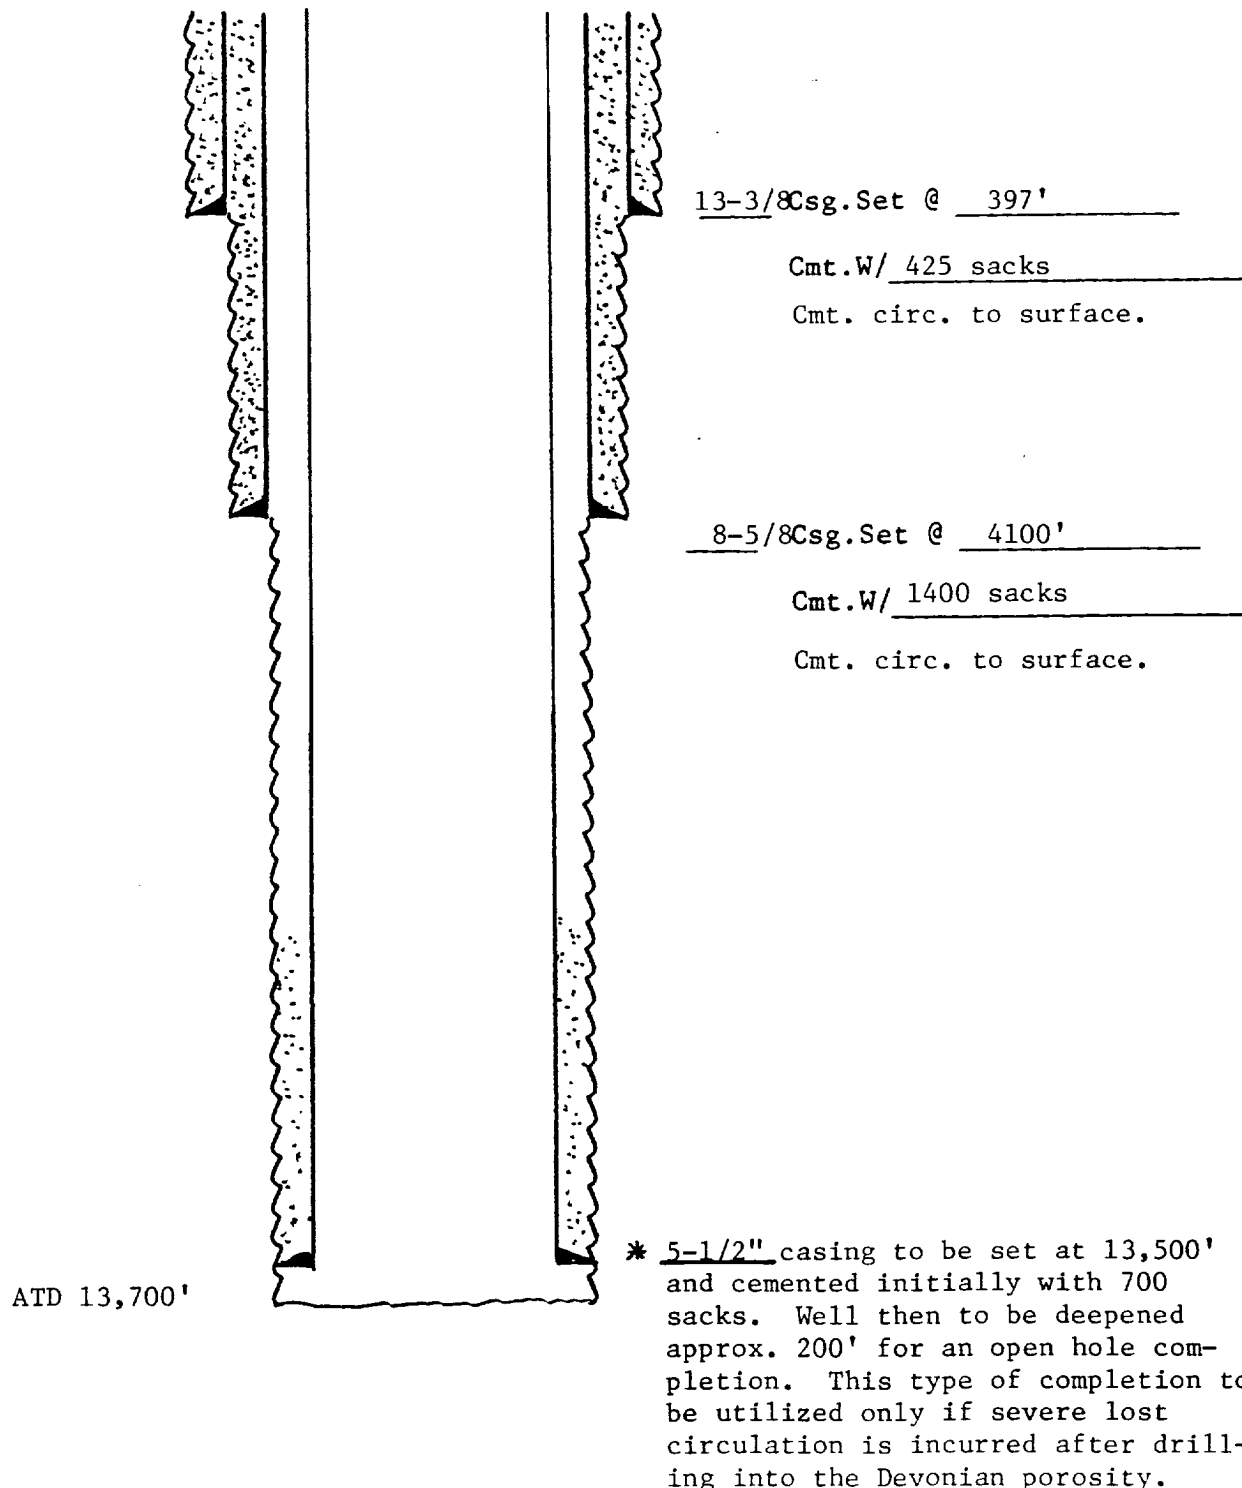

* Alternate Completion