



Amoco Production Company

ENGINEERING CHART

SHEET NO. OF

FILE

APPN

SUBJECT SWearingen "C" NO. 1


DATE 5-2-77

PETERSON PENN & FUSSELMAN

BY DJC

554' FSL & 2078' FWL, SEC 18, T-5-S, R-33-E, ROOSEVELT COUNTY, NEW MEXICO

ELEV. 4429' GL
4439' RDB

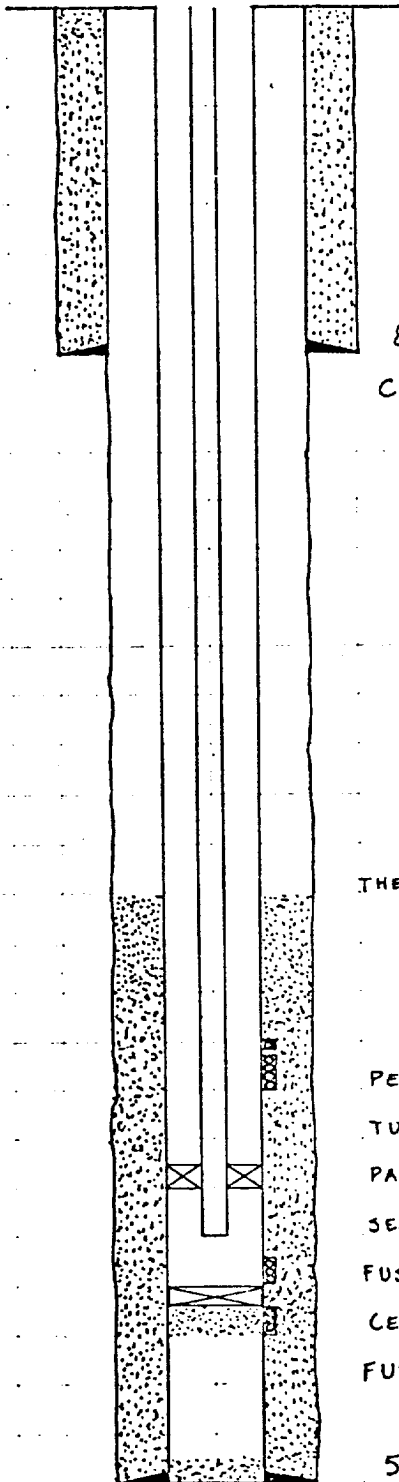

8⁵/₈" CSA 2053' 12¹/₄" H.S. 24[#]/FT
CMT W/700sx CLASS "C" CIRC 125 sx

CENTRALIZERS

THEO. CMT TOP 2600'
1 ABOVE CSG. SHOE
1 -1 JT. ABOVE CSG SHOE
1 EVERY JT. FROM 7800'-7600'

PENN PERFS: 7684'-87', 7692'-7706' W/2 JSPF

TUBING: 2³/₈" 47" N-80

PACKER SA 7730' (W/2 jts 2³/₈" TAIL PIPE TO 7793')

SEATING NIPPLE AT 7729'

FUSSELMAN PERFS: 7829'-7838' W/2 JSPF

CEMENT RETAINER SA 7840'

FUSSELMAN PERFS: 7841'-7849' W/2 JSPF

5¹/₂" CSA 7789' 7⁷/₈" H.S. 14, 15.5, 17[#]/FT

PBTD 7980'
TD 7989'
CMT W/750sx CLASS "H" + 0.75% CFR-2

FLAC NO. 953745

API NO. 3004120411