

MINIMUM REQUIREMENTS FOR BLOW OUT PREVENTION EQUIPMENT

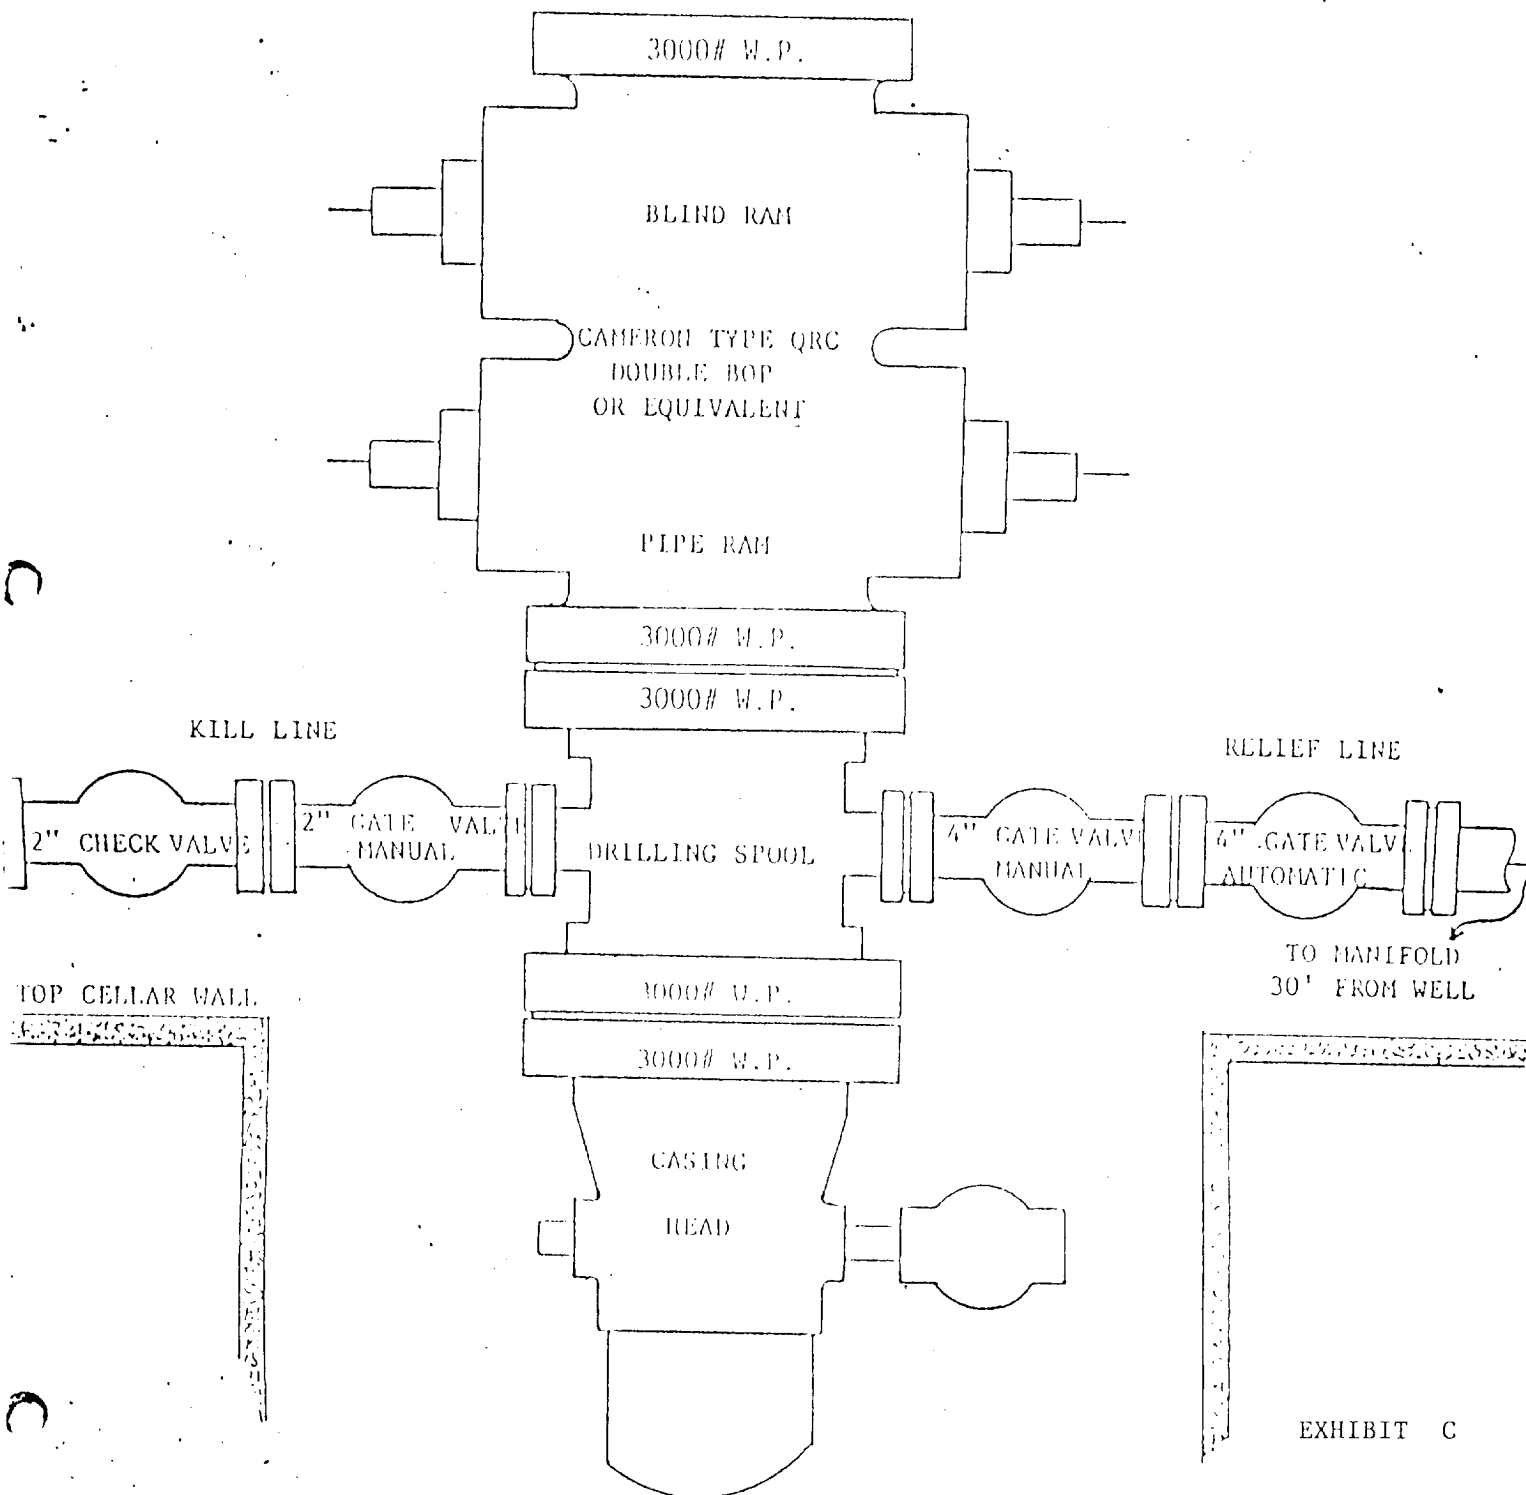


EXHIBIT C

DRILLING CONTRACTOR FURNISHES EVERYTHING ABOVE CELLAR WALL