

Current Condition

DIVISION


FIELD

LOCATION

Undesignated

Unit C; 660' FN x 1980' FWL

WELL PROFILE

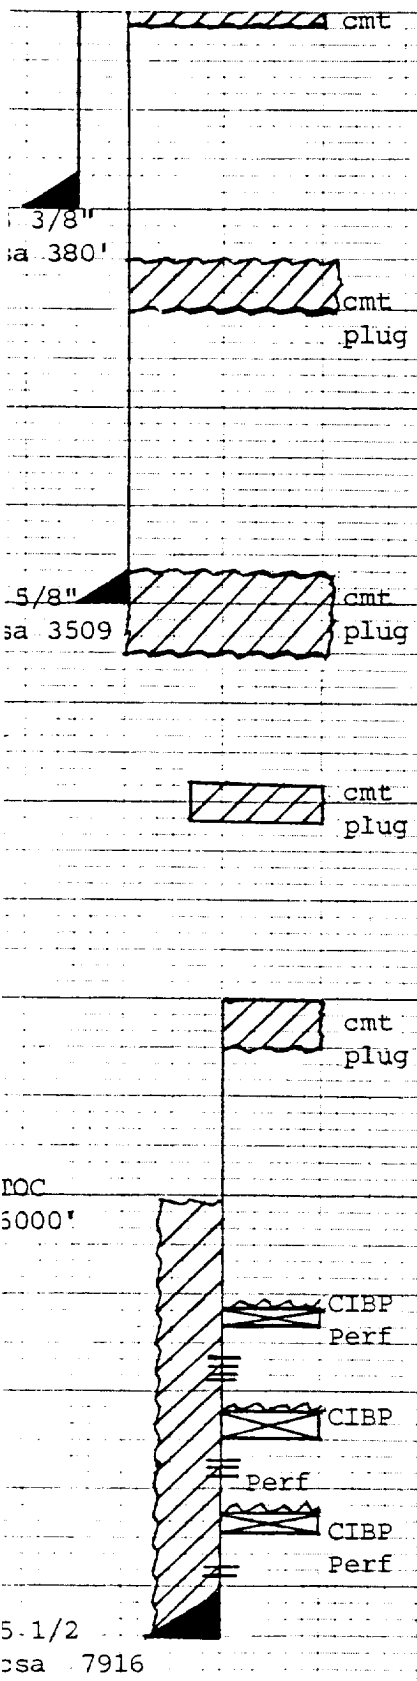

TD	DRILL PIPE	LOG	ELEVATION	DATUM POINT (GRO-KB-DF)
PBTD	DRILL PIPE	GAMMA-RAY		4408' GL
				DATUM POINT ELEVATION

CASING DESIGN

SIZE	WEIGHT	GRADE	THREAD	COUPLING	MAKE	NO. JTS	FOOTAGE	SACKS
13 3/8"	48#				17 1/2 hole		380	
8 5/8"	24&32#				11" hole		3509	
5 1/2"	17#				7 7/8" hole		7916	

PERFORATED INTERVAL	FORMATION	REMARKS
7743-47	Granite	
7768-80	Wash	
7730	CIBP x 35' cmt	
7633-74	CISCO	
7550	CIBP x 35' cmt	
7233-44	Wolfcamp	
7100	CIBP x 5 sx cmt	

COMMENTS:

Cmt 13 3/8" csq w/365 sx class "C". Circ.

Cmt 8 5/8" csq w/1500 sx HCL Lite x 200 Class "H". Cmt Circ.

Cmt 5 1/2" csq x 900 sx class "H". TOC 6000' temp sur.

Shot off csq @ 5200'. Pull x LD.

Spot 100' cmt plug @ 5200'

Spot 100' cmt plug @ 4440'

Spot 100' cmt plug @ 3500'

Spot 100' cmt plug @ 1500'

Set 10 sx plug @ surface

SUBMITTED BY

DATE

APPROVED BY