


JDR 9/12/90

Boys Ranch Well No. 1
 1980 FSL & 1980 FWL
 Sec 17 T-6-S R-34-E
 Roosevelt Co., NM
 (KB-4386' Gd-4370')

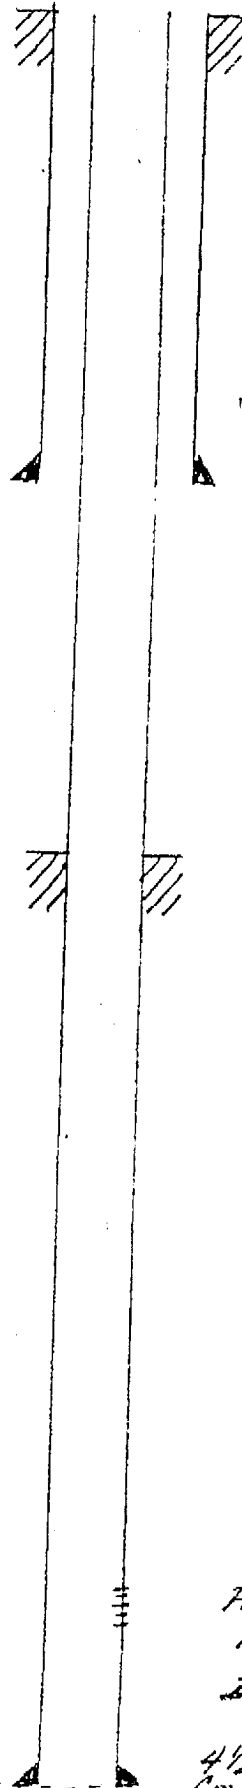

8 5/8" 24# K-55 set @ 1900'
 Cont'd w/ 700 sks Lite + 200 sk CI 8"
 Circ 315 sks

TOC @ 5850'

Ran 2 3/8" 4.7# J-55 8rd.
 Baker TOC w/ 14M tension

Perf 7645-51, 7658-64. 23 holes
 A/ 1500 gals NEFE

IP - 2880 / 0 BW / 259 MIF

4 1/2" 11.6# LTCC Set @ 7872
 Cont'd w/ 585 sks 8 1/4"
 TD - 7872' PBTD - 7842'