


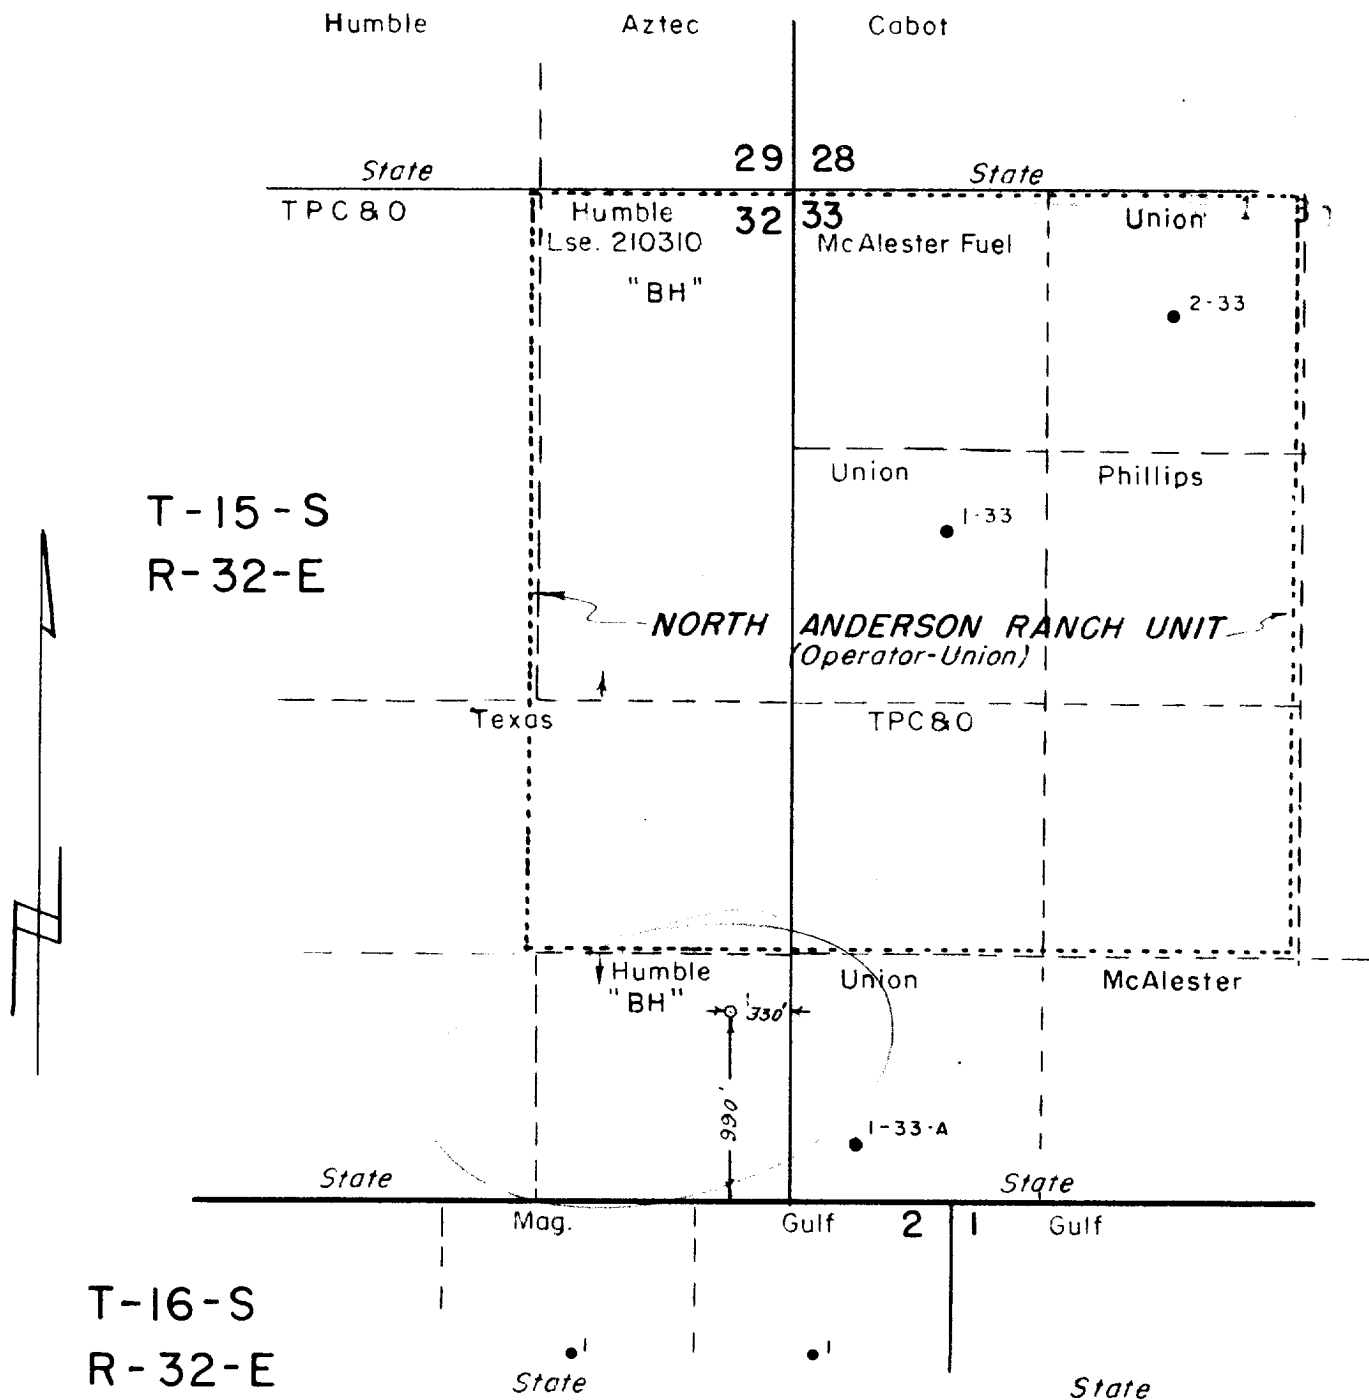

LEASE DESIGNATION PLAT #1

NEW MEXICO STATE "BH" LSE. 210310
E/2 OF NE/4 & SE/4 OF SE/4, SEC. 32, T-15-S, R-32-E
LEA COUNTY, NEW MEXICO

HUMBLE OIL & REFINING COMPANY
PRODUCTION DEPARTMENT
MIDLAND, TEXAS

CIVIL ENG. DIV.

SCALE 1" = 1000

DATE 12-20-60

CIVIL ENG. DIV.
FILE NO.

W-A 3013

PRIMARY DESIGN BY

W. M. BRICE

DRAWN BY

CHECKED BY

APPROVED BY

REVISED

This is to certify that I am a registered professional engineer or registered land surveyor, in the State of New Mexico, that this plat was prepared from field notes of actual surveys made by me or under my direction and that the same is true and correct to the best of my knowledge and belief.

554
Registration
Number

R. J. Esteban
Registered Professional Engineer
or Registered Land Surveyor