

Anderson Ranch Unit No. 6


* Proposed P&A *

660' FSL & 660' FEL

Unit P of Sec. 2, T-16S, R-32E

Elevation: 4291' GL

12' AGL

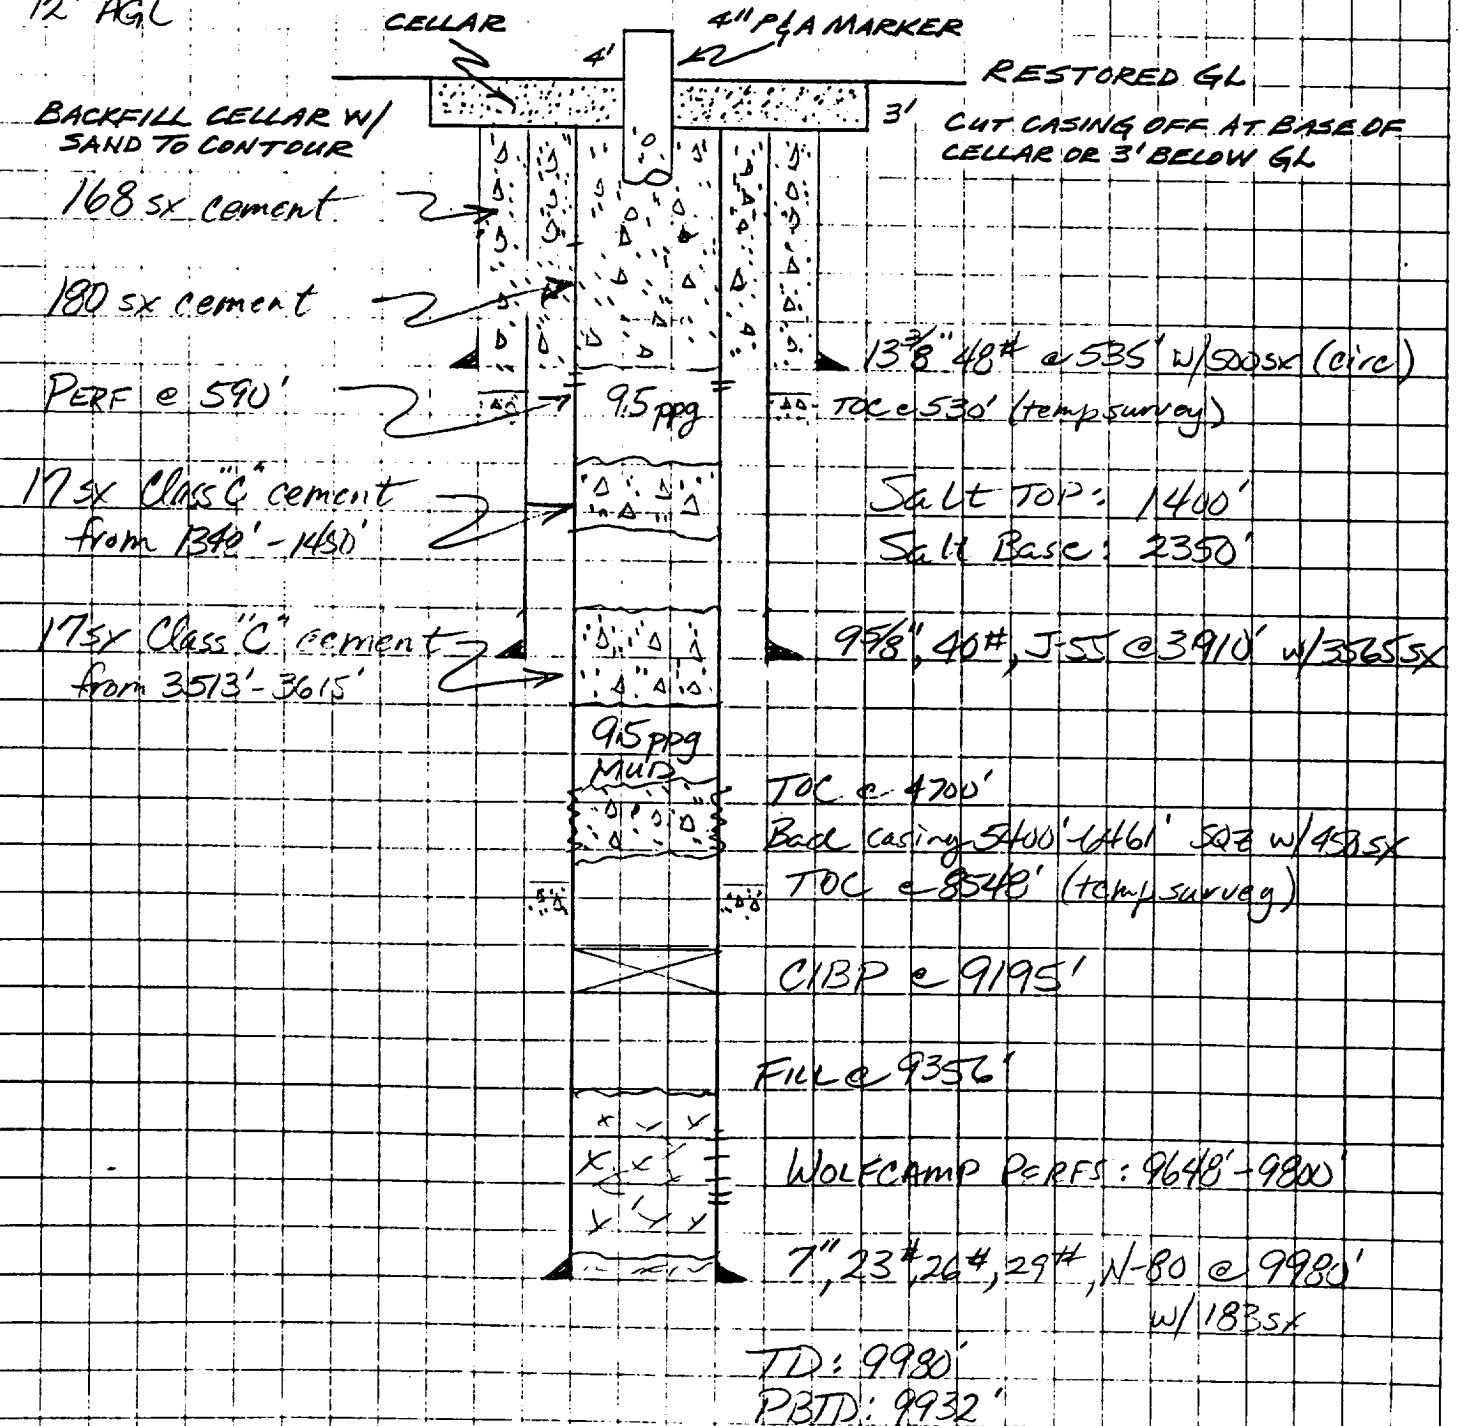

* Talked with NMOCC about procedure 5-2-90

Conoco Inc.

Calculation Sheet

Job No.

Made By

Checked By

Date

Page

Title

Field

State