

RKB @ _____

GL @ 4100' _____

SURFACE CSG:

8 5/8" @ 1230'

Cntd w/ 100 sx

TOC @ _____

Hole 10 3/4" _____

PRODUCTION CSG:

5 1/2" @ 4110'


Cntd w/ 100 sx

TOC @ _____

Hole 7" _____

PTD _____

ID 4323 _____

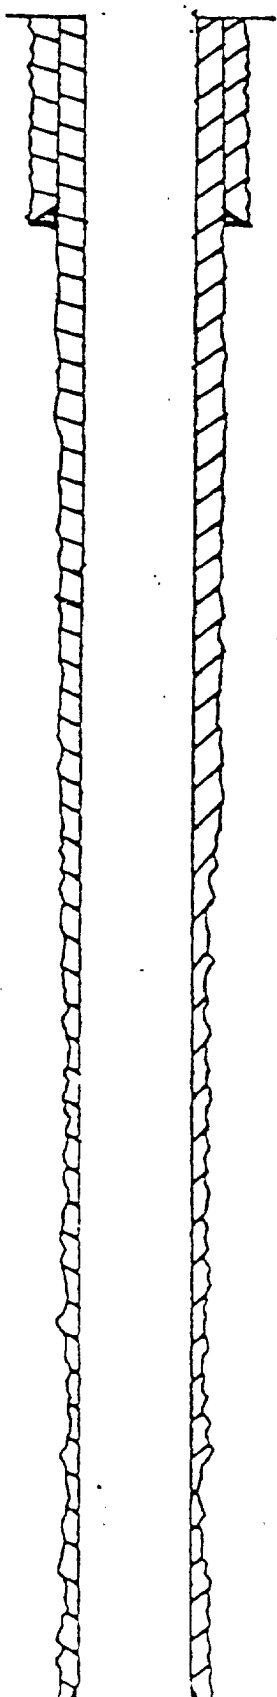

Operator: Leonard Nichols

Lease & Well No. Phillips State B #1

Type Oil, P & A 1/51

Date Drilled 1/47

Location 660' FSL, - 660' FWL, Section 1, T-17-S,
R-32-E

Field & Zone Maljamar (Grayburg San Andres)

Tubing & Pump Data: Make, Type, Where Set, Etc.:

Packer Data: Make, Type, Where Set, Etc.:

Casing perfs, HPF, Total Holes, Etc.:

Pulled 2196' of 5 1/2" csg and 502' of 8 5/8"
csg. 1/51
Cement Plugs
4090' - 4323'
2185' - 2200'
500' - 525'
Surface