


Maljamar Grayburg Unit No. 1

500 FSL 1060 FEL
Sec. 8, T-17S, R-32E
La. City.

Proposed Wellbore Diagram

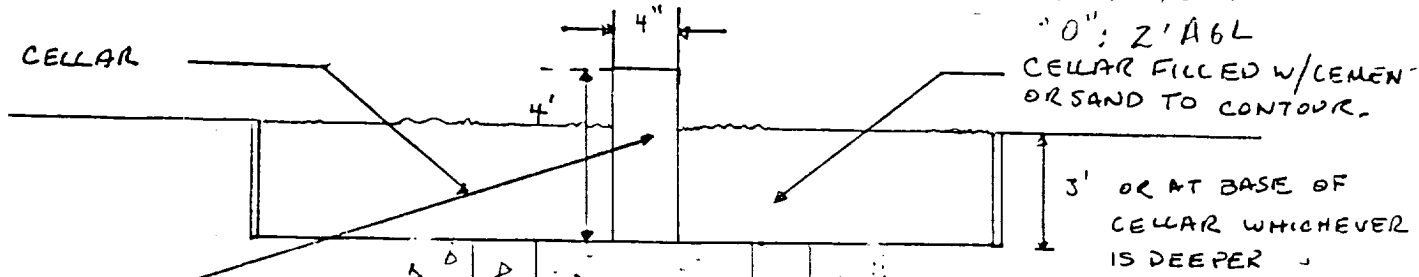

"Maljamar Grayburg Unit No. 1 P-8-T17S-R32E"

T. Salt 1000'

B. Salt 1930'

T. QN 3160'

T. Gray 3575'

T. San Andres 3373'

25 5x Class "C"
0-160'

TOC @ 773' (Est.)

8-5/8", 23# @ 933' w/500x

370 5x Class "C"
0-1050'

4 5SPF @ 1050'

TOC @ 1716' (Est.)

135 5x Class "C"
500-3945'

25 5x Class "C"
3355-3500'

Set Retainer @ 3500'

4 5SPF @ 1150'

20# @ 933' w/500x

TOC @ 1716'