


BEFORE

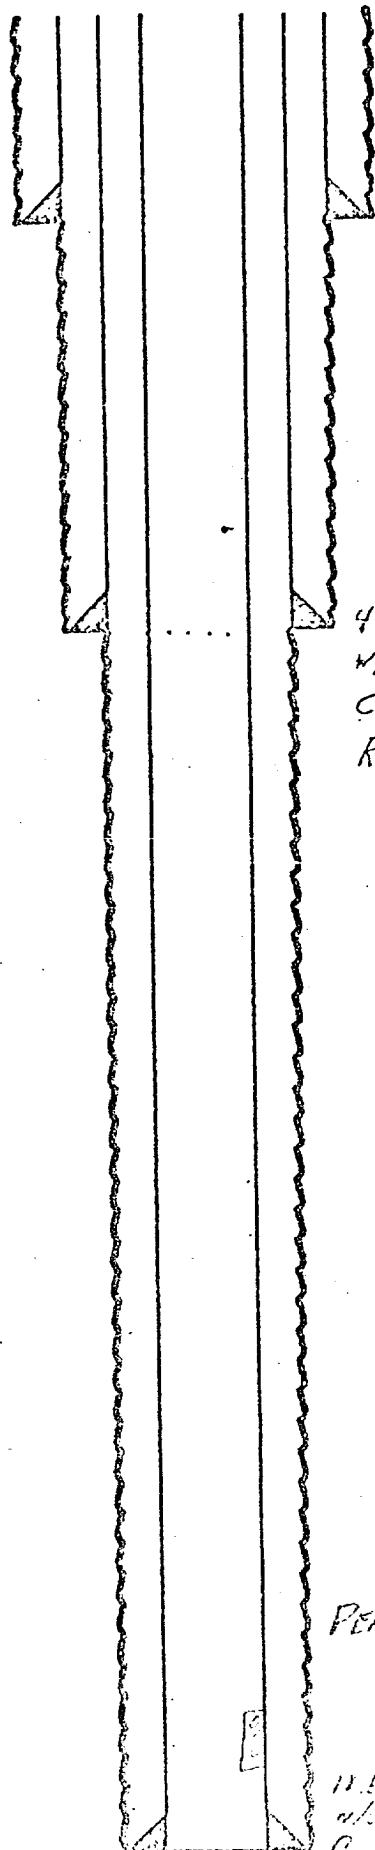


388' 11 1/2" ID W/HOWCO
GUIDE SHOE @ 383', CMTD
W/650 SKS TO SURFACE

4530' 145 JOINTS 4527' 8 5/8"
W/65 @ 4527, FLOAT COLLAR 4457
CMTD W/2000 SKS HAD CEMENT
RETURNS TO SURFACE

PERF 11,446-76 W/4 JSPF

11.5.81 RAN 351 JOINTS 11575' OF 5 1/2"
W/BONE SHOE 11575', FILL UP COLLAR @ 11540
CMTD AT 400 SKS. TOP CEMENT @

AFTER

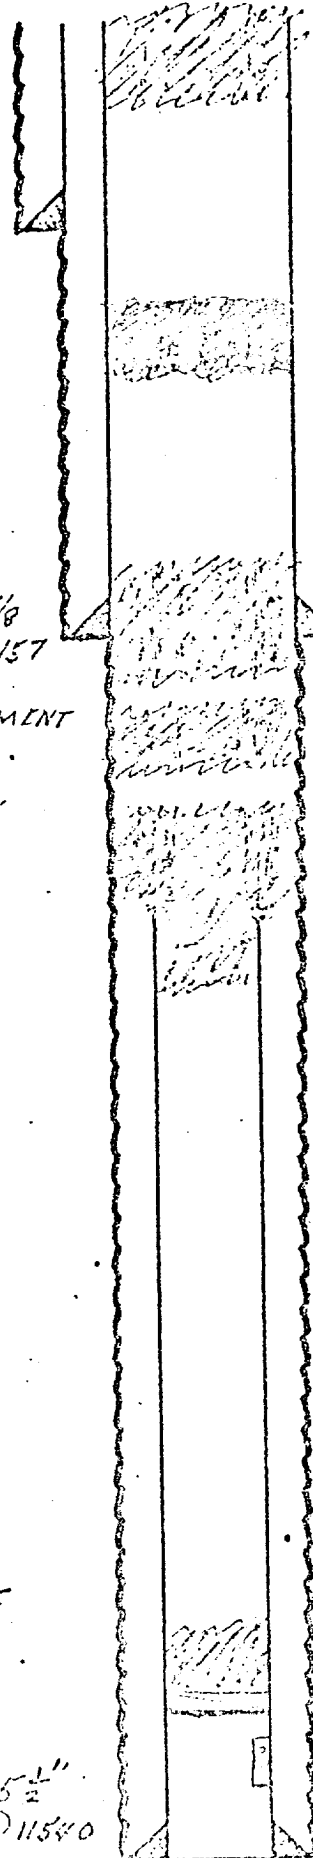

Plug # 1
60' - Sur

Plug # 2
1800-1700

Plug # 4
4523-4410

Plug # 3
6100-6000

Plug # 2
6550-6450

TOP 11,200
CIBP 11,400