

W. W. STUDDERT
MEMBER
AMERICAN SOCIETY OF
CIVIL ENGINEERS


REGISTERED ENGINEERS
& LAND SURVEYORS
ARIZONA
CALIFORNIA
NEW MEXICO
OKLAHOMA
TEXAS
UTAH
VIRGINIA

STUDDERT ENGINEERING CO.

CIVIL ENGINEERS

309 SOUTH BIG SPRING
MIDLAND, TEXAS

TELEPHONE 54-8662 & 2-0373

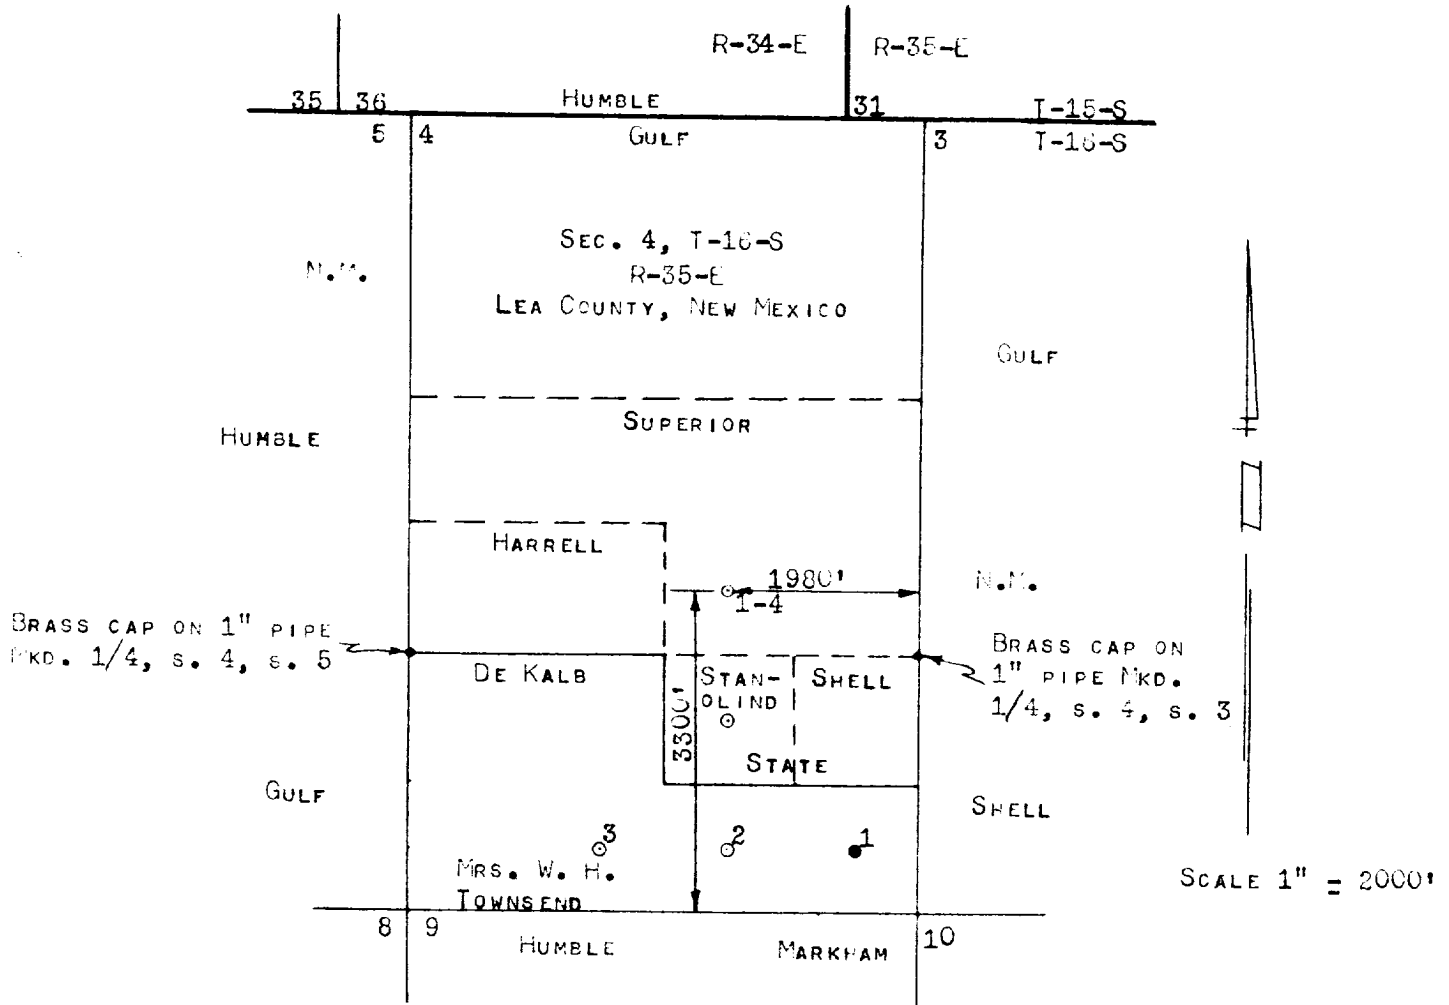

SUPERIOR-STATE # 1-4

I, W. W. STUDDERT, REGISTERED PROFESSIONAL ENGINEER
AND LAND SURVEYOR, No. 338, STATE OF NEW MEXICO,
HEREBY CERTIFY THAT THIS WELL LOCATION WAS STAKED BY
ME ON THE GROUND AS SHOWN ABOVE AND THAT THIS SURVEY
AND PLAT IS TRUE AND CORRECT. JUNE 22, 1952

W. W. Studdert
W. W. STUDDERT

