


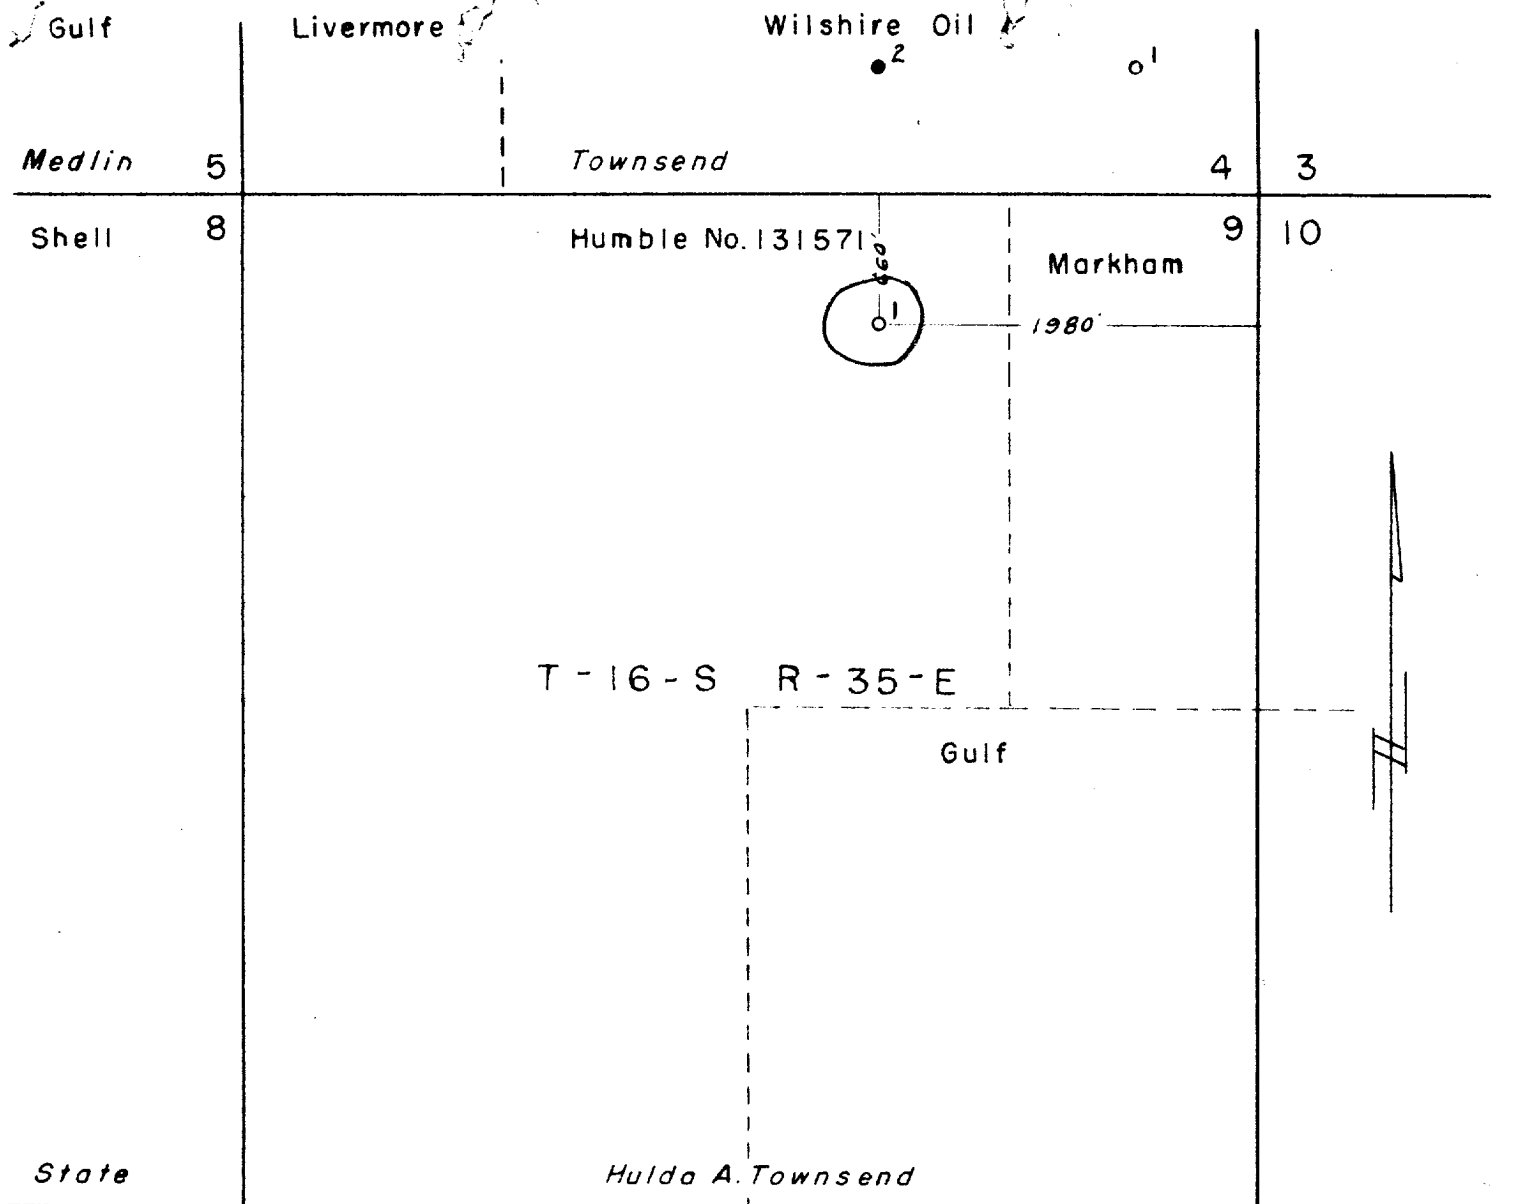

LEGEND

- Location
- Location Abandoned
- Drilling
- Dry & Adandoned
- Oil Well
- Oil Well Abandoned
- ⊗ Gas Well
- ⊗ Gas Well Abandoned

"LEASE DESIGNATION PLAT"



THE STATE OF New Mexico
COUNTY OF Lea

I hereby certify that I am a registered professional engineer and/or land surveyor in the State of New Mexico; that I am familiar with the conditions actually existing on this land and the adjoining land; that this plat accurately shows, according to the scale indicated thereon, the courses and distances of the proposed well location from public land survey corners and section lines.

Surveyed 10 day of Dec. 1952

E. T. Shahan
Registered Professional Engineer & Land Surveyor
in the State of New Mexico. (Seal)

THIS APPLICATION FOR WELL NO. 1

HULDA A. TOWNSEND LSE. NO. 131571
SEC. 9 T-16-S R-35-E LEA CO., NEW MEXICO

HUMBLE OIL & REFINING COMPANY
CIVIL ENGINEERING DIVISION
MIDLAND, TEXAS

DRAWN D. L. MCKIBBIN
CHECKED E. T. Shahan
APPR. _____

SCALE 1" = 1000'
DATE 12-31-52
REVISED _____

FILE NO.
WT-A1417