


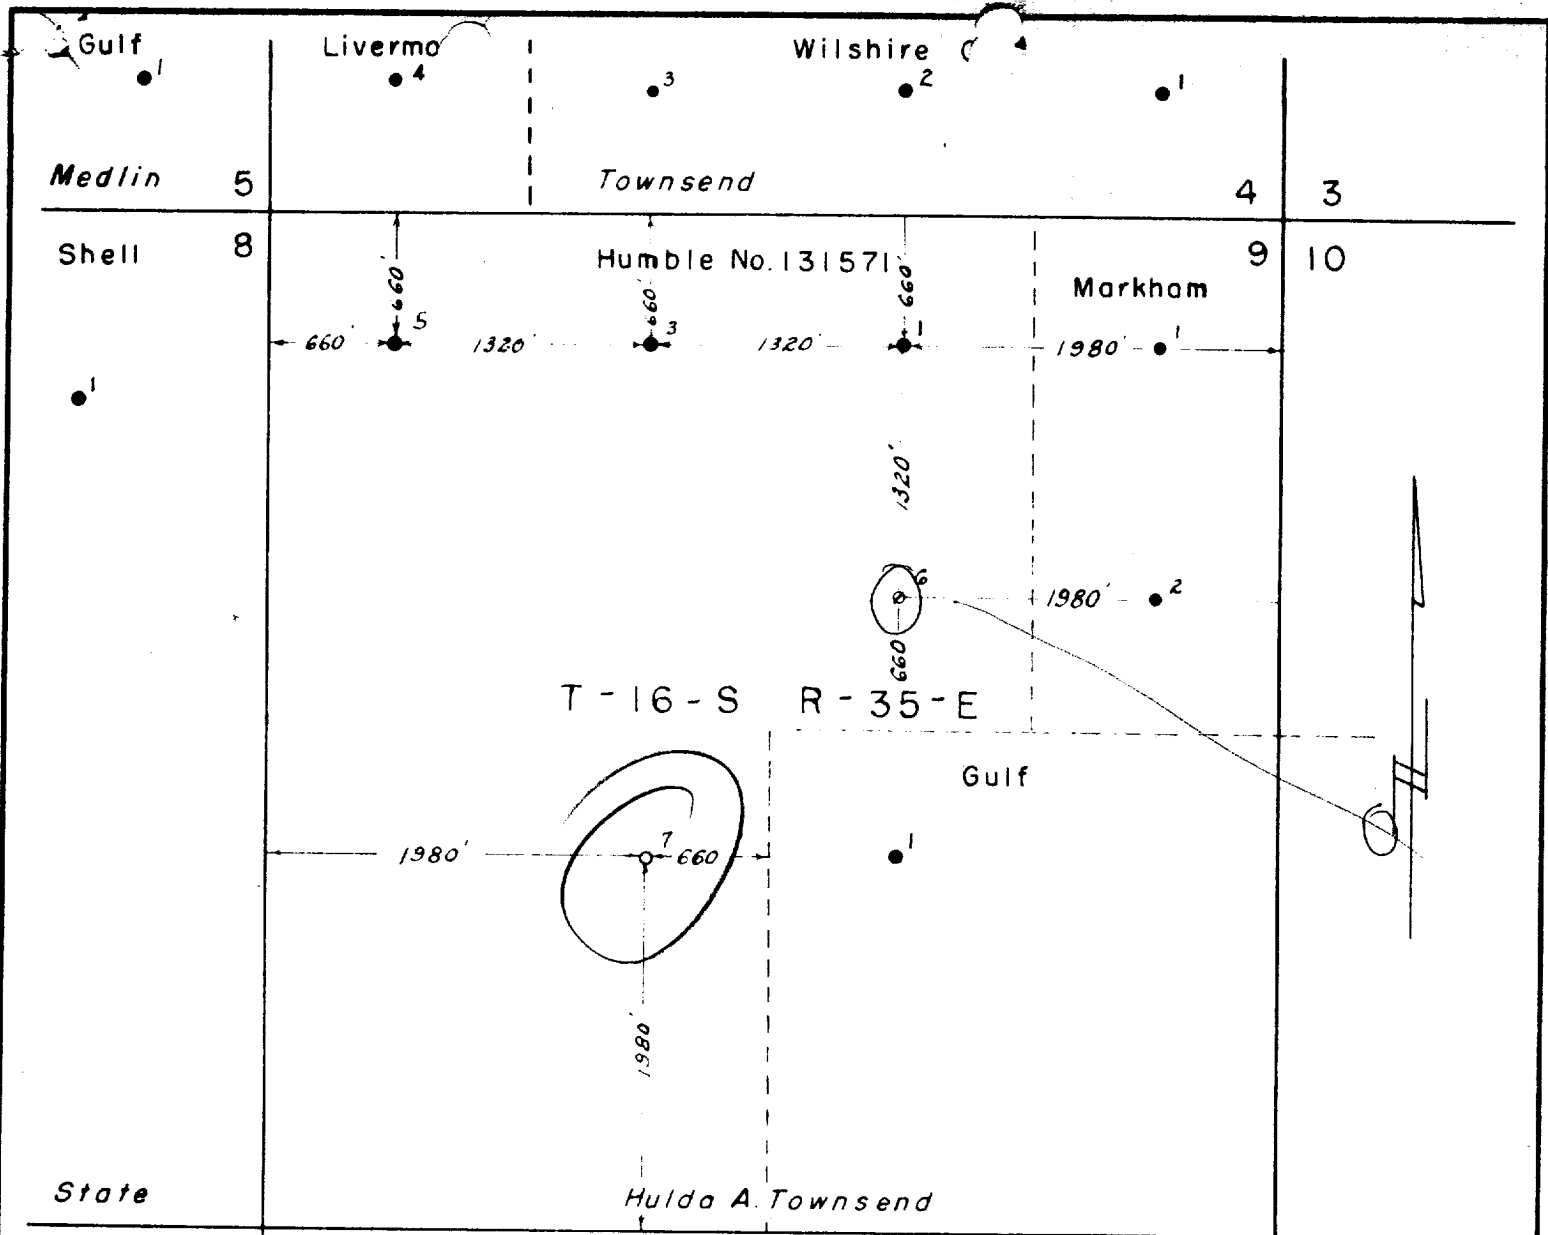

Pure 17

- LEGEND**
- Location
 - Location Abandoned
 - ⊙ Drilling
 - ⊙ Dry & Abandoned
 - ⊙ Oil Well
 - ⊙ Oil Well Abandoned
 - ⊙ Gas Well
 - ⊙ Gas Well Abandoned

Humble 16 15

State



THIS APPLICATION FOR WELL NO. 7

HULDA A. TOWNSEND LSE. NO. 131571
SEC. 9 T-16-S R-35-E LEA CO., NEW MEXICO

HUMBLE OIL & REFINING COMPANY
CIVIL ENGINEERING DIVISION
MIDLAND, TEXAS

DRAWN D. L. MCKIBBIN	SCALE 1" = 1000'	FILE NO.
CHECKED E. T. SHAHAN	DATE 12-31-52	WT-A1417
APPR	REVISED	

I hereby certify that I am a registered professional engineer and/or land surveyor in the State of New Mexico; that I am familiar with the conditions actually existing on this land and the adjoining land; that this plan accurately shows, according to the scale indicated therein, the corners and distances of the proposed well location from public land survey corners and section lines.

Surveyed 5 day of Nov 1954

E. T. Shahan
Registered Professional Engineer & Land Surveyor
in the State of New Mexico (Seal)