


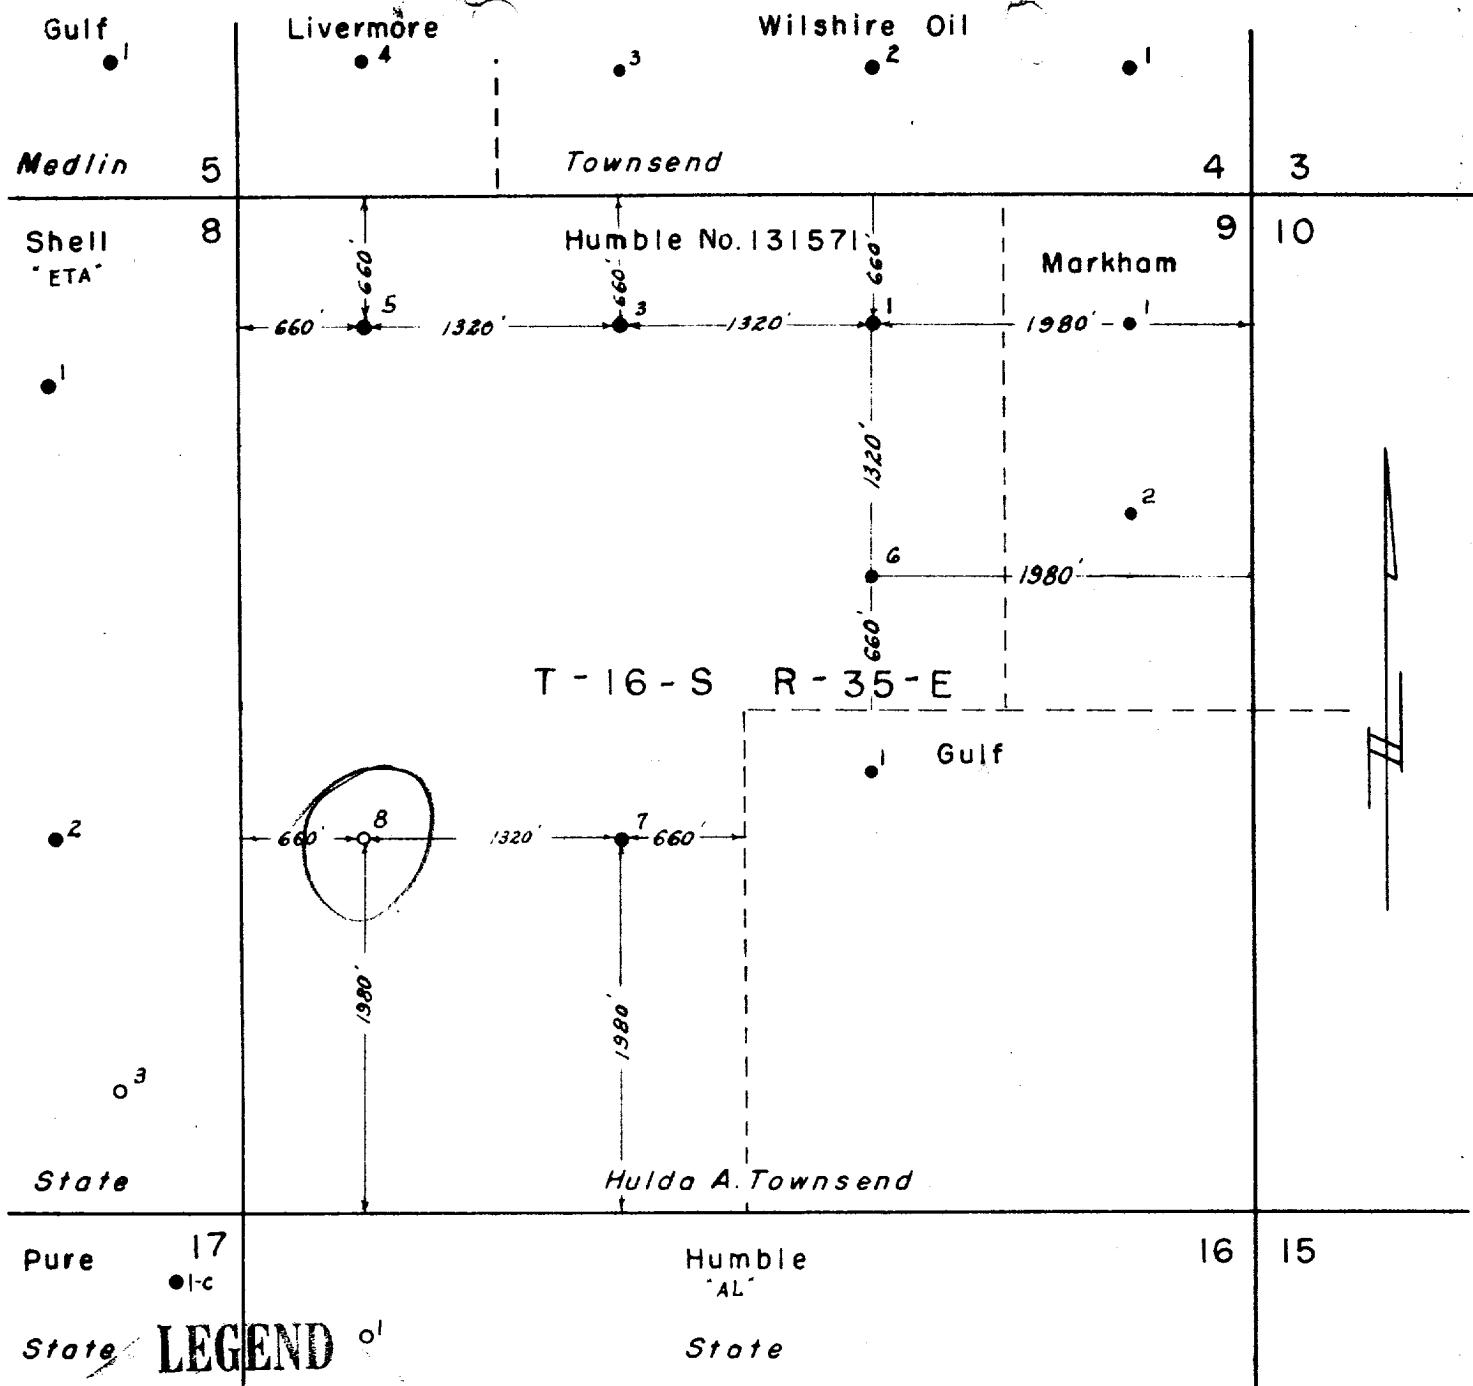

State **LEGEND** ol

- o Location
- o Location Abandoned
- o Drilling
- o Dry & Adandoned
- o Oil Well
- o Oil Well Abandoned
- o Gas Well
- o Gas Well Abandoned

I hereby certify that I am a registered professional engineer and/or land surveyor in the State of New Mexico. If at I am familiar with the conditions actually existing on the land and the adjoining lands, that the plat accurately shows, according to the surveys made between the corners and distances of the proposed well location from public land survey corners and section lines.

Surveyed 20 day of Oct 1955

E. T. Shahan
Registered Professional Engineer & Land Surveyor
in the State of New Mexico. (Seal)



THIS APPLICATION FOR WELL NO. 8

HULDA A. TOWNSEND LSE. NO. 131571
SEC. 9 T-16-S R-35-E LEA CO., NEW MEXICO

HUMBLE OIL & REFINING COMPANY
CIVIL ENGINEERING DIVISION
MIDLAND, TEXAS

DRAWN D. L. MCKIBBIN
CHECKED E. T. Shahan
APPR. _____

SCALE 1" = 1000'
DATE 12-31-52
REVISED _____

FILE NO.
WT-A1417