



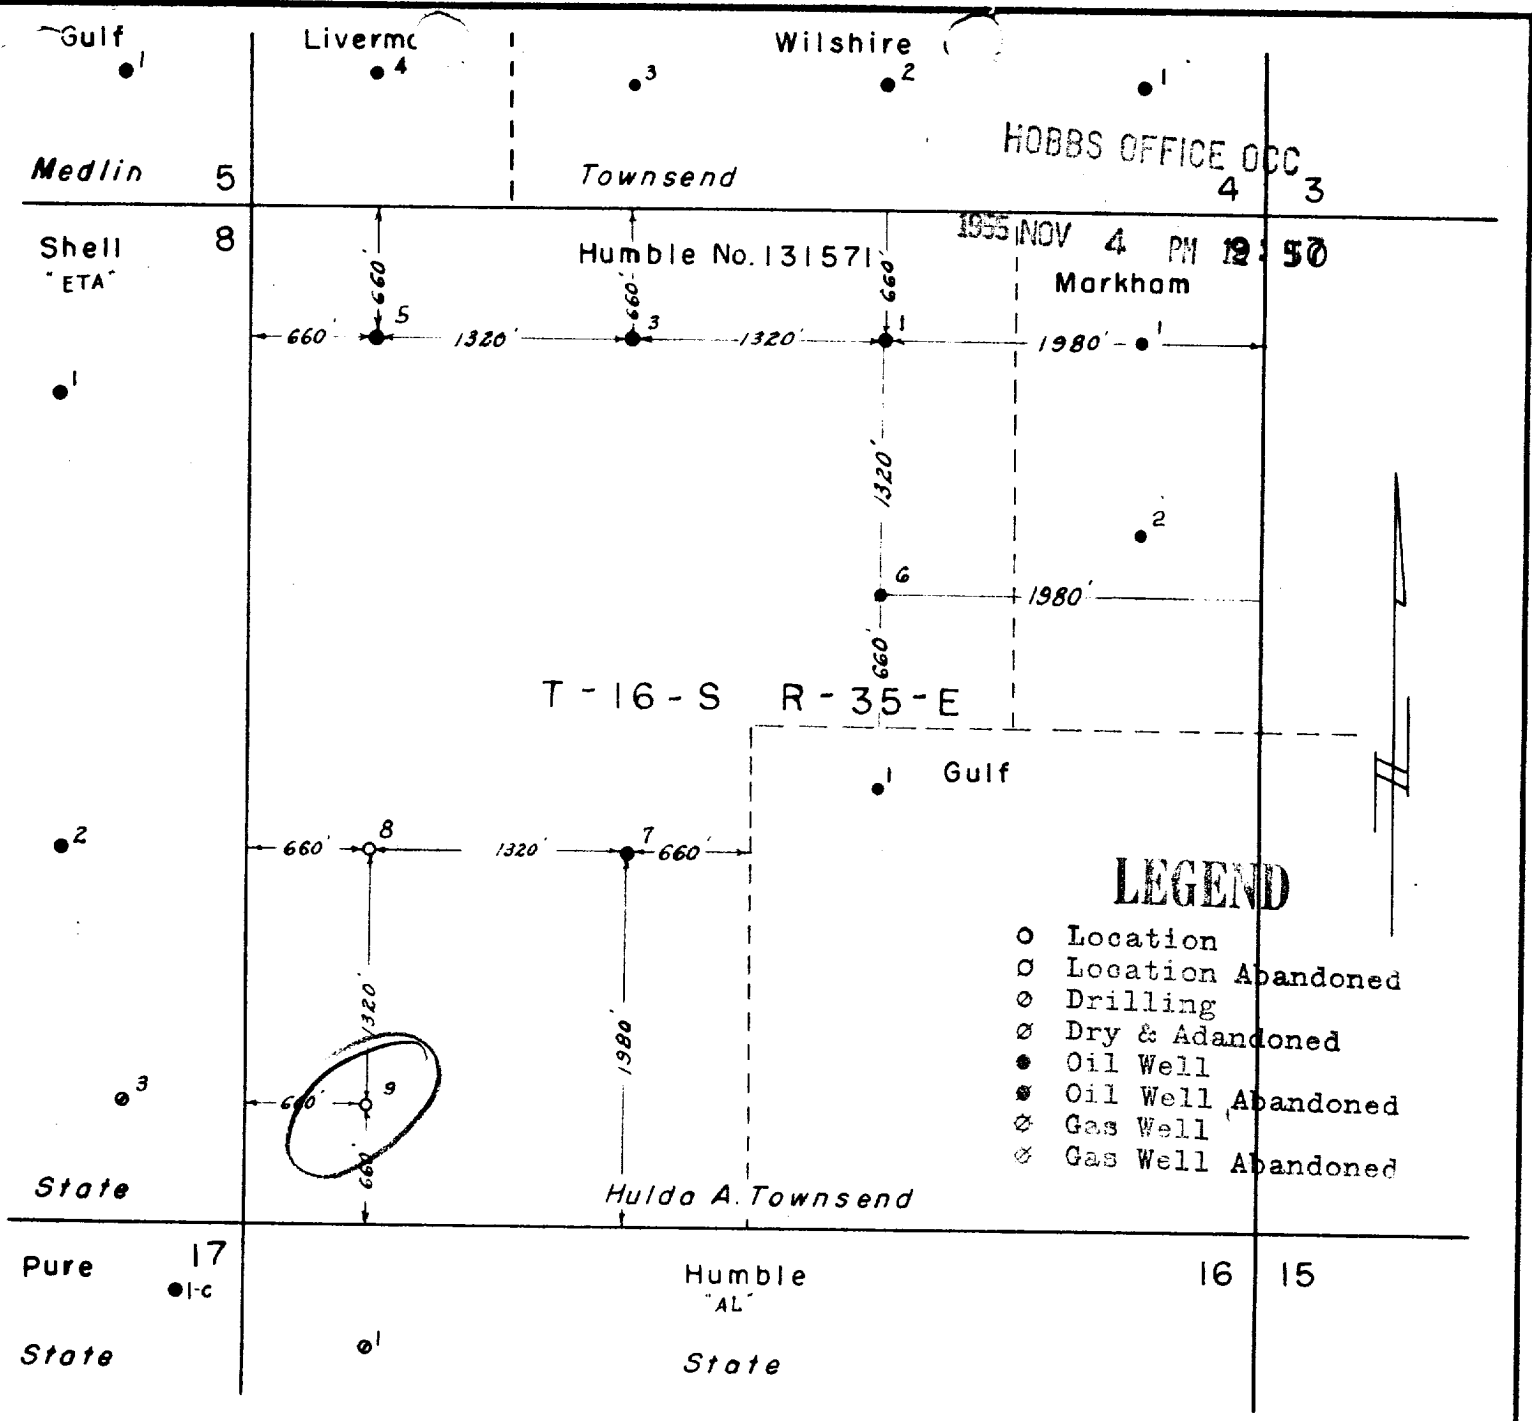

I hereby certify that I am a registered professional engineer and/or land surveyor in the State of New Mexico; that I am familiar with the conditions actually existing on this land and the adjoining land; that this plat accurately shows, according to the scale indicated thereon, the corners and distances of the proposed well location from the land survey corners and section lines.

Surveyed 2 day of Nov 1955

E. T. Shahan
 Registered Professional Engineer & Land Surveyor
 in the State of New Mexico. (Seal)

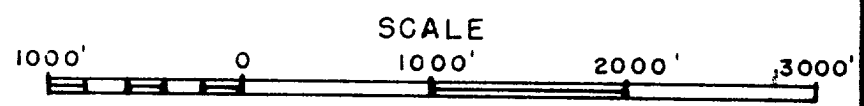

THIS APPLICATION FOR WELL NO. 9

HULDA A. TOWNSEND LSE. NO. 131571
 SEC. 9 T-16-S R-35-E LEA CO., NEW MEXICO

HUMBLE OIL & REFINING COMPANY
 CIVIL ENGINEERING DIVISION
 MIDLAND, TEXAS

DRAWN D. L. MCKIBBIN
 CHECKED E. T. Shahan
 APPR. _____

SCALE 1" = 1000'
 DATE 12-31-52
 REVISED _____

FILE NO.
WT-A1417

ELF

Radon Activity Log
3/19/84