



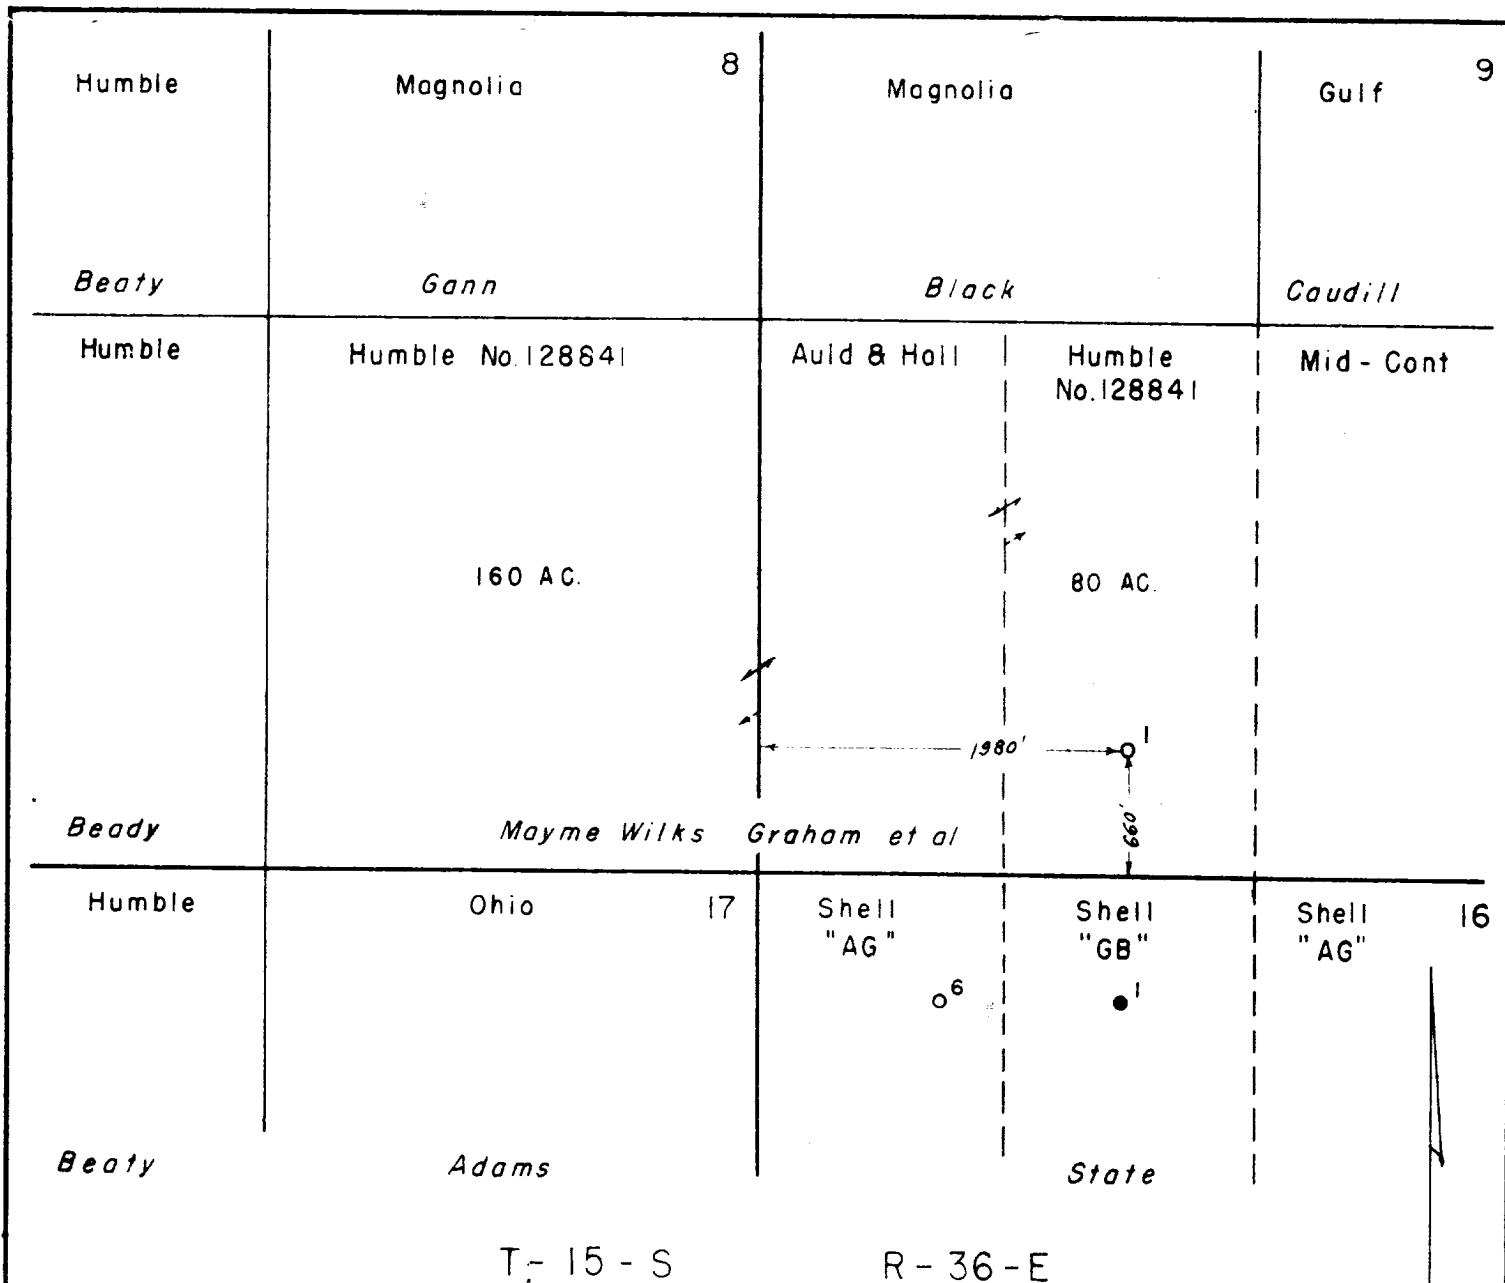

T- 15 - S

R - 36 - E

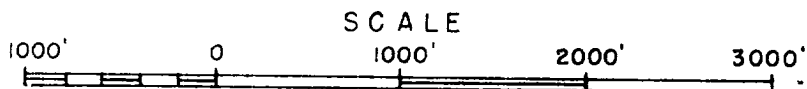

THIS APPLICATION FOR WELL NO _____

MAYME WILKS GRAHAM ET AL-NO.128841
SE 1/4 SEC. 8 & E 1/2-SW 1/4 SEC.9, T-15-S R-36-E
LEA CO. NEW MEXICO

HUMBLE OIL & REFINING COMPANY
CIVIL ENGINEERING DIVISION
MIDLAND, TEXAS

DRAWN D.L. MCKIEBIN
CHECKED E.T. Shahan
APPR. _____

SCALE 1" = 1000
DATE 10-17-55
REVISED _____

FILE NO.
WT-A1971

I hereby certify that I am a registered professional engineer and/or land surveyor in the State of New Mexico, and that I am duly qualified to prepare and certify this application for well location, 

18 Oct 55
E.T. Shahan
Professional Engineer & Land Surveyor
New Mexico State Board of Engineers & Land Surveyors