


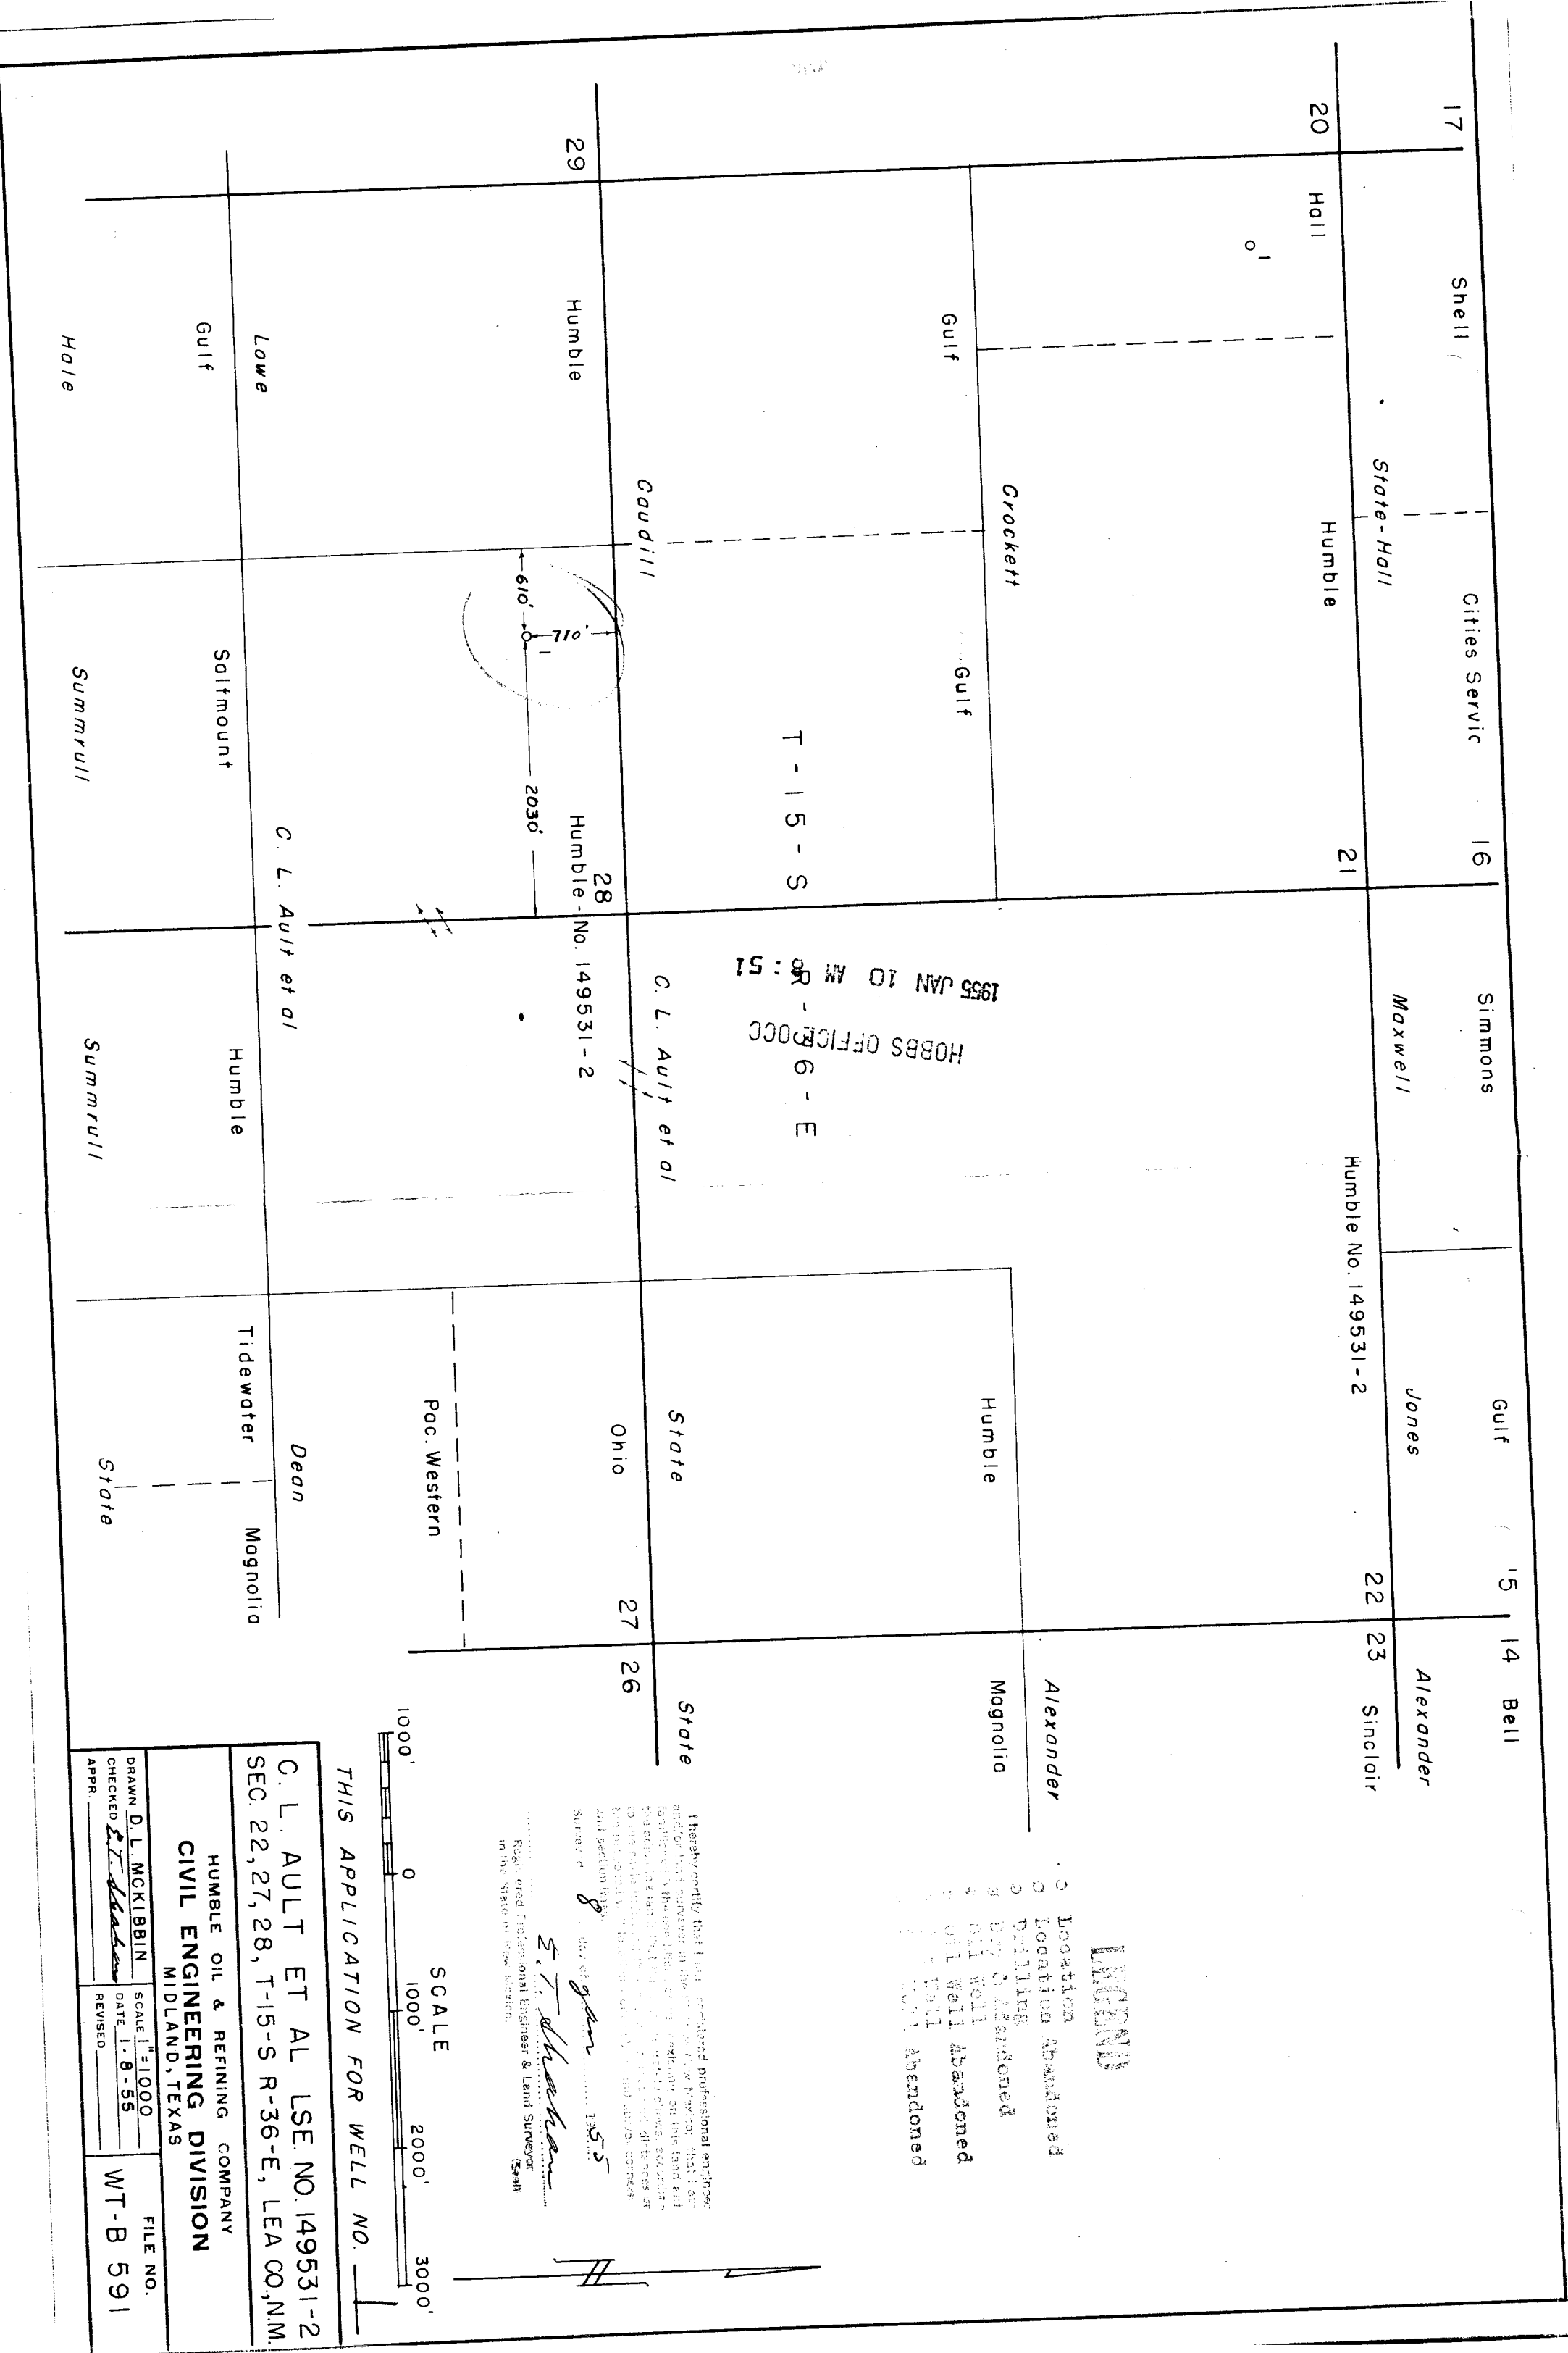

LEGEND

- Location Abandoned
- Location Abandoned
- Drilling
- Drilling Abandoned
- Oil Well Abandoned
- Oil Well Abandoned
- Oil Well Abandoned

I hereby certify that I am a duly licensed professional engineer and/or land surveyor in the State of Texas, and that I am the author of the above described survey, and that the same is a true and correct copy of the original survey as shown to me by the owner of the same, and that I am not aware of any other person claiming to be the author of the same.

E. T. Johnston
Registered Professional Engineer & Land Surveyor
in the State of Texas, License No. 1355



THIS APPLICATION FOR WELL NO. 1

C. L. AULT ET AL LSE NO. 149531-2
SEC. 22, 27, 28, T-15-S R-36-E, LEA CO., N.M.

HUMBLE OIL & REFINING COMPANY
CIVIL ENGINEERING DIVISION
MIDLAND, TEXAS

DRAWN D. L. MCKIBBIN	SCALE 1" = 1000'	FILE NO.
CHECKED <i>E. T. Johnston</i>	DATE 1-8-55	WT-B 591
APPR.	REVISED	