

W. W. STUDDERT

MEMBER  
AMERICAN SOCIETY OF  
CIVIL ENGINEERS

REGISTERED ENGINEERS  
& LAND SURVEYORS

ARIZONA  
COLORADO  
IDAHO  
LOUISIANA  
MONTANA  
NEVADA  
NEW MEXICO  
OKLAHOMA  
TEXAS  
UTAH  
WYOMING


**DUPLICATE**  
MUTUAL  
TELEPHONES 4-8682 & 2-1373

**STUDDERT ENGINEERING CO.**

**CIVIL ENGINEERS**

221 SOUTH COLORADO

MIDLAND, TEXAS

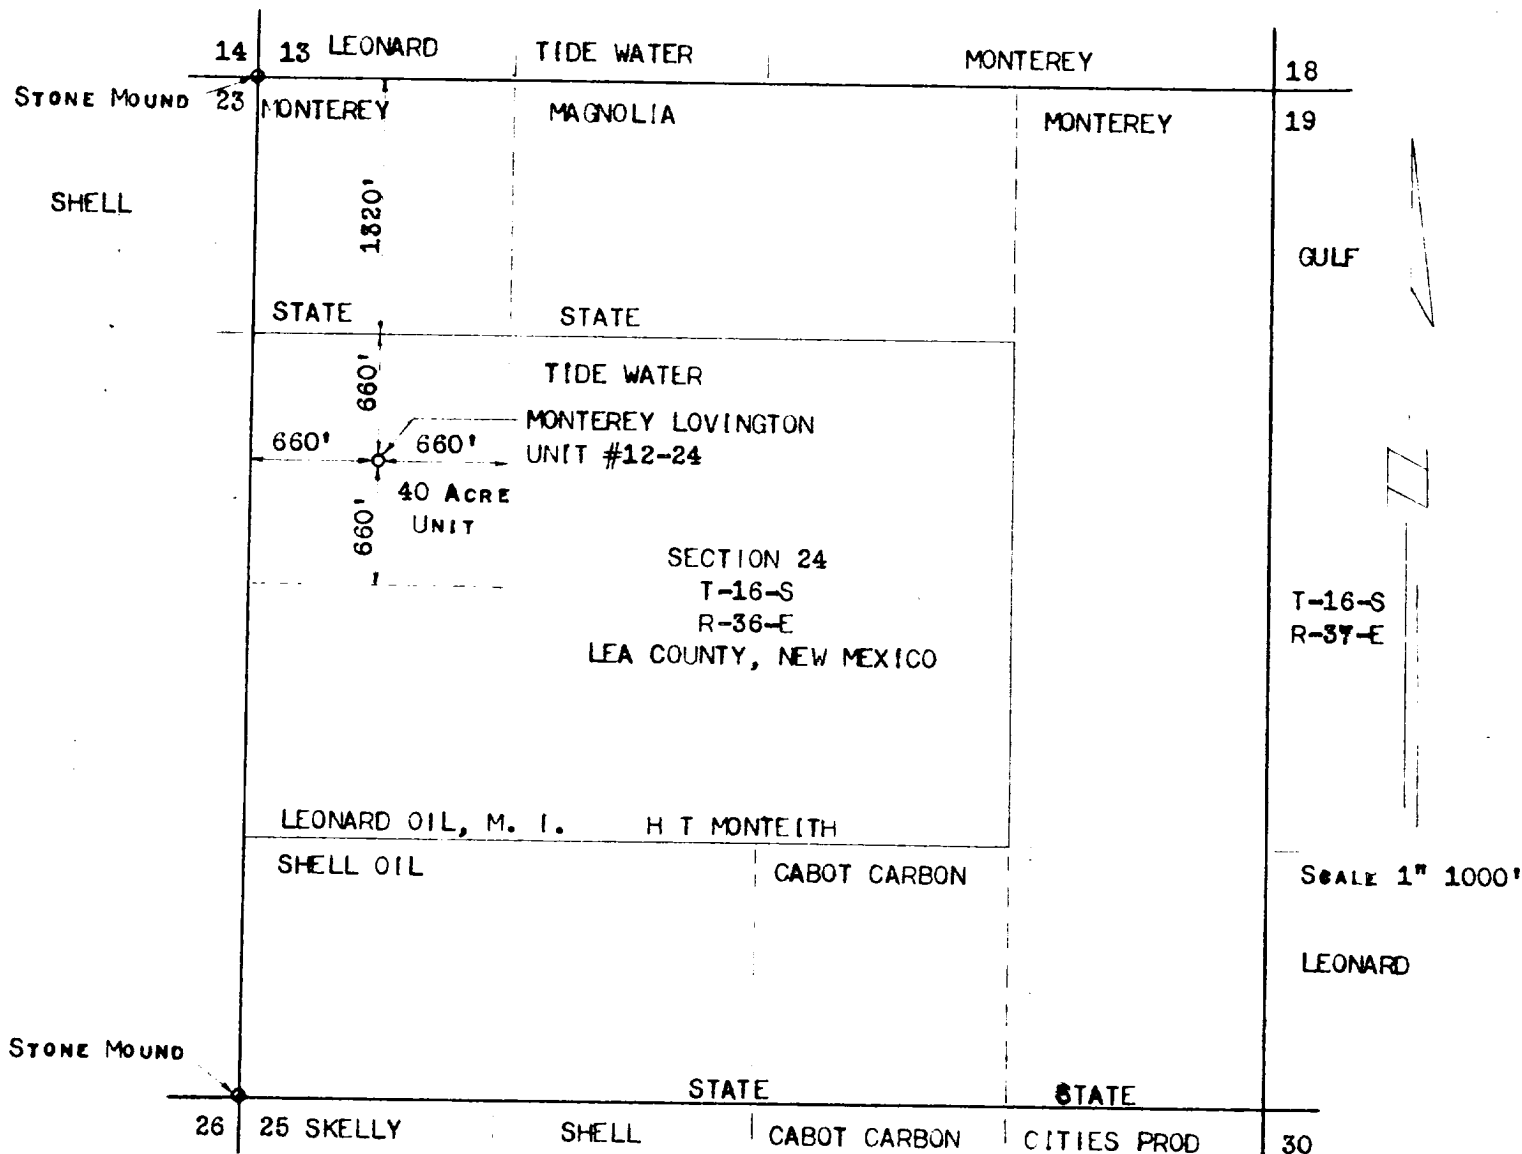

W W STUDDERT, REGISTERED LAND SURVEYOR # 388 STATE OF NEW MEXICO HEREBY CERTIFIES THAT THIS WELL LOCATION WAS STAKED ON THE GROUND UNDER HIS SUPERVISION AND THAT THIS PLAT IS TRUE AND CORRECT.

*W W Studdert*

W W STUDDERT

SEPT. 12, 1956

