


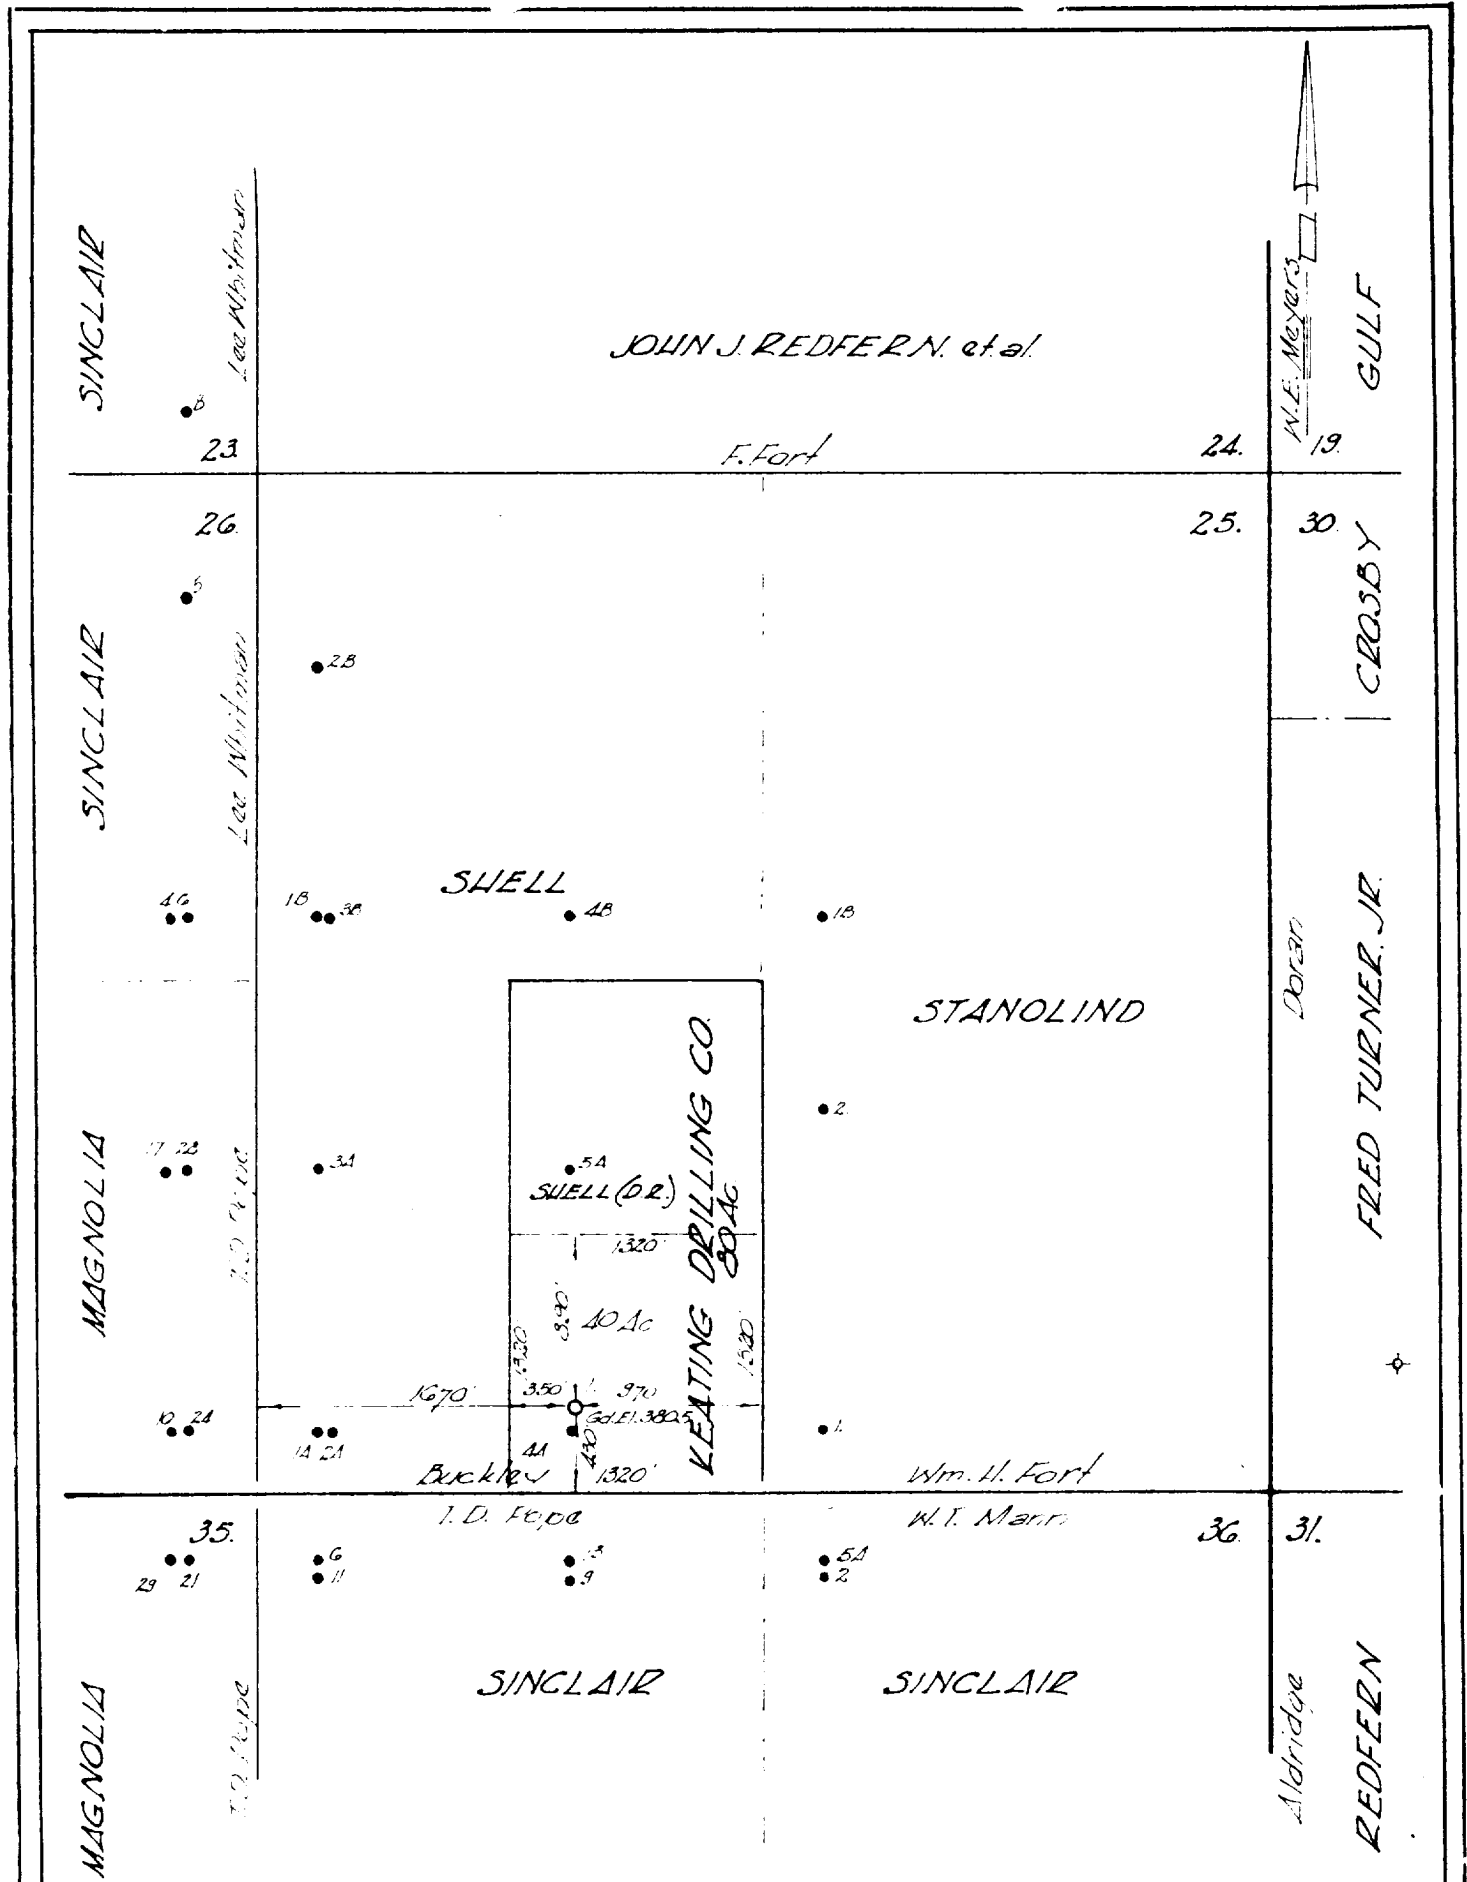

I, Max Schumann, Jr., Registered Professional and Licensed State Land Surveyor, State of New Mexico hereby certify that this survey was made by me on the ground, and that this plat is a correct representation thereof.

This 9th day of August 1956
Max A. Schumann, Jr.

Max A. Schumann, Jr.
Reg. Prof. Engr. and Licensed State Land Surveyor
JENKINS & SCHUMANN
Registered Civil Engineers
Box 504 Phone 4-7802
Midland, Texas

SURVEY PLAT

KEATING DRILLING COMPANY

WELL NO. 1,
"Buckley" Lease

430 ft fr SOUTH, 1670 ft fr WEST lines
SECTION 25, T-14-S, R-37-E, N40M

LEA COUNTY, NEW MEXICO

Scale: 1" = 1000'

JOB NO.
3093