

W. W. STUDDERT
MEMBER
AMERICAN SOCIETY OF
CIVIL ENGINEERS


REGISTERED ENGINEERS
& LAND SURVEYORS
ARIZONA
COLORADO
NEW MEXICO
OKLAHOMA
TEXAS
UTAH
WYOMING

STUDDERT ENGINEERING CO.

CIVIL ENGINEERS

309 SOUTH BIG SPRING
MIDLAND, TEXAS

TELEPHONE 4-8682 & 2-1373

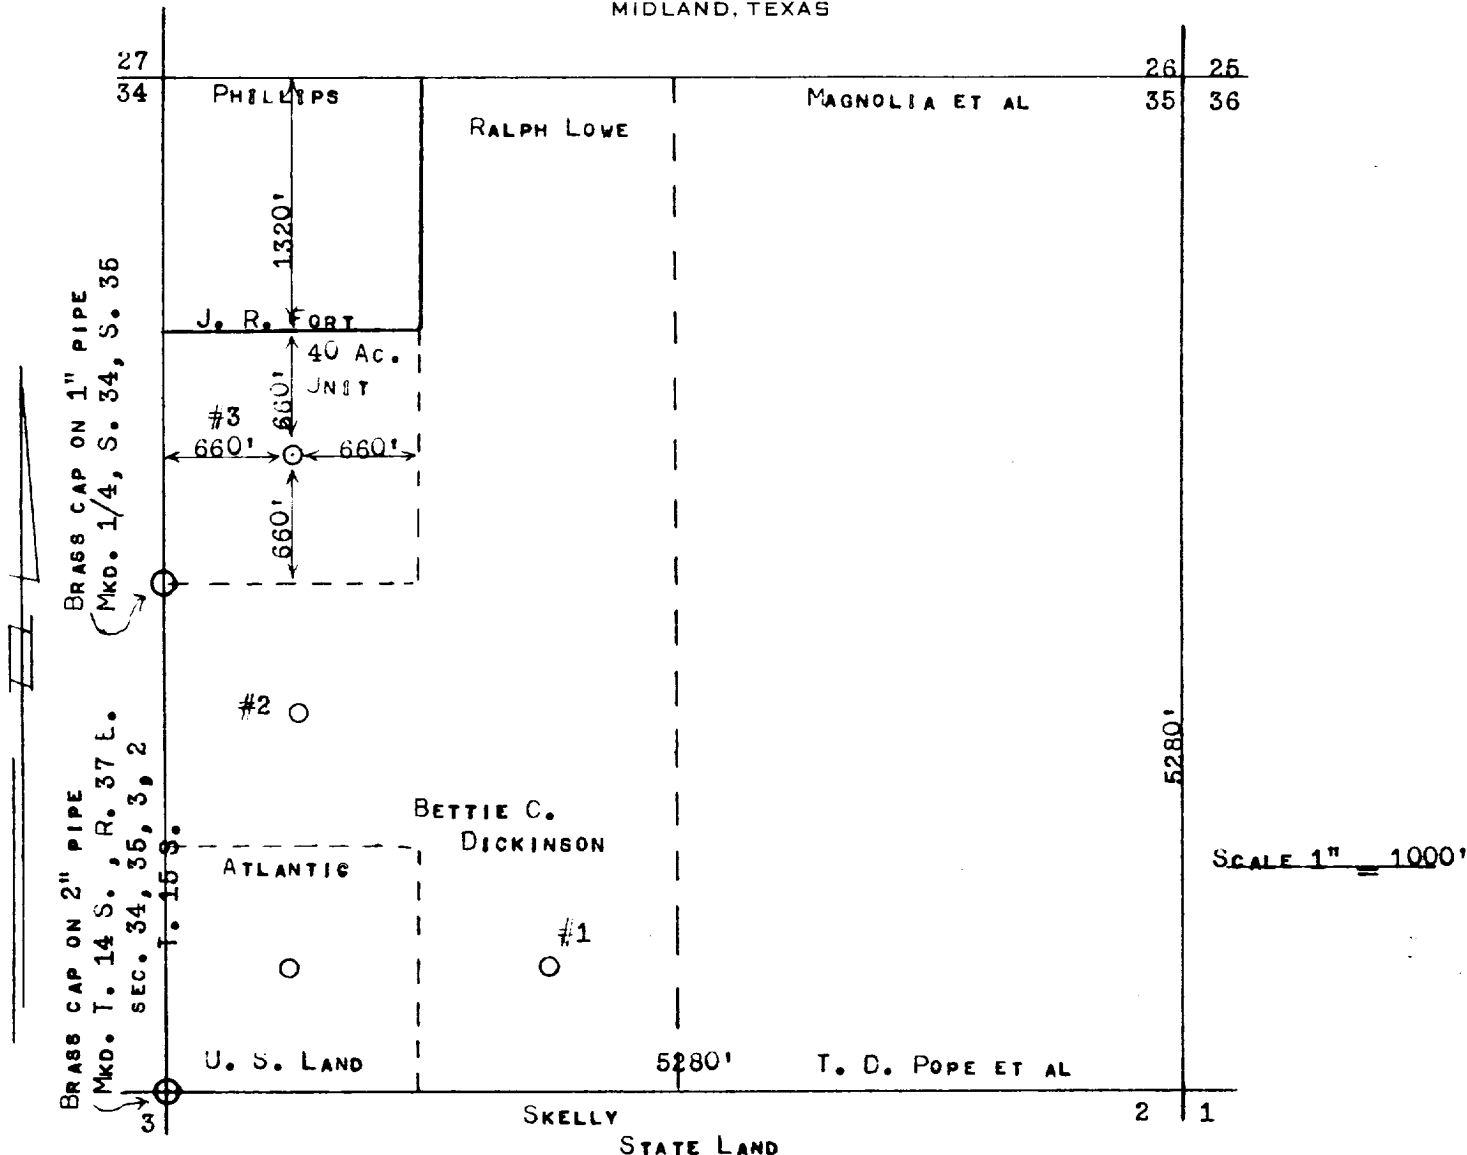

I, W. W. STUDDERT, REGISTERED LAND SURVEYOR AND PROFESSIONAL ENGINEER, STATE OF NEW MEXICO, CERTIFY THAT THIS LOCATION, RALPH LOWE- #3- DICKINSON D LEASE, WAS STAKED ON THE GROUND UNDER MY SUPERVISION 1980 FT. FROM NORTH LINE AND 660' FT. FROM WEST LINE OF SECTION 35, TOWNSHIP 14 SOUTH, RANGE 37 EAST, LEA COUNTY, NEW MEXICO, AND THAT THIS PLAT IS TRUE AND CORRECT. FEBRUARY 26, 1952

W. W. STUDDERT

