


REGISTERED ENGINEERS
& LAND SURVEYORS
ARIZONA
COLORADO
NEW MEXICO
OKLAHOMA
TEXAS
UTAH
WYOMING

STUDDERT ENGINEERING CO.

CIVIL ENGINEERS

309 SOUTH BIG SPRING
MIDLAND, TEXAS

TELEPHONES 4-8532 & 2-1372

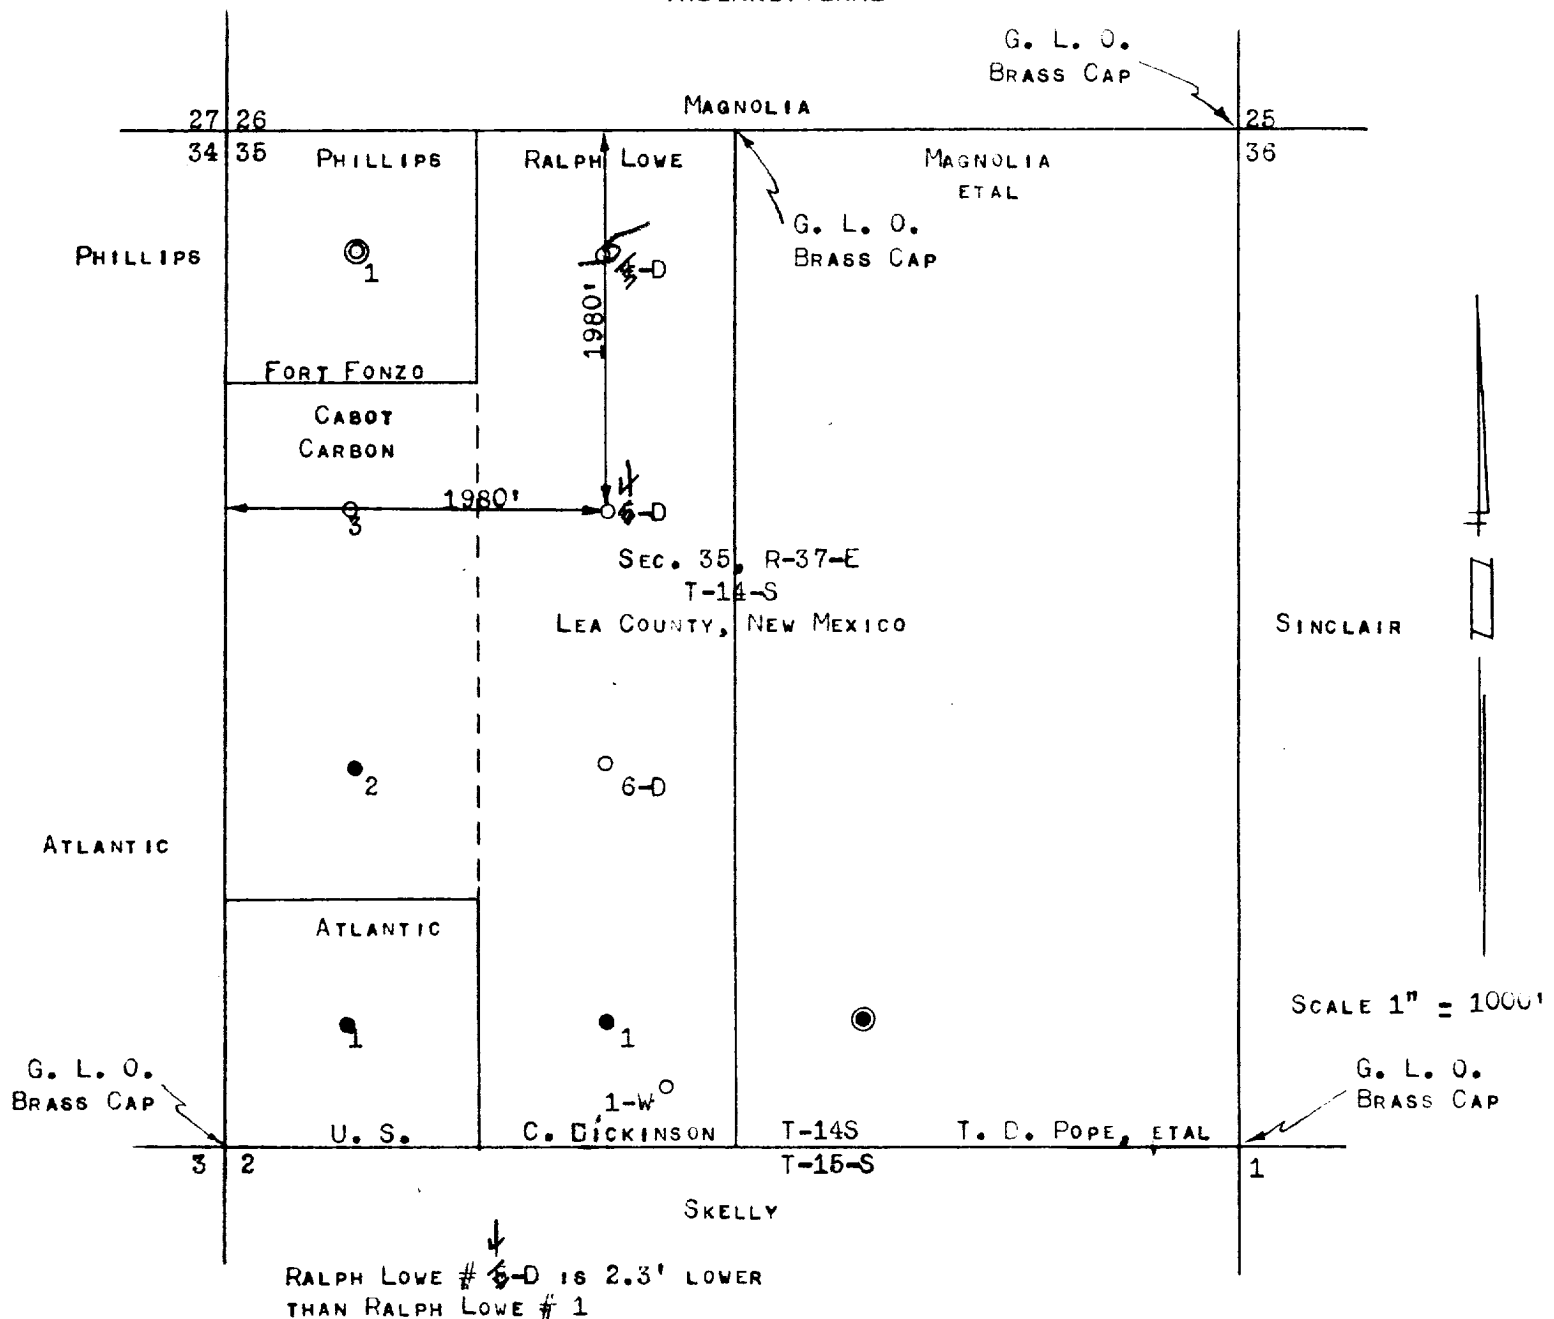

I, W. W. STUDDERT, REGISTERED PROFESSIONAL ENGINEER AND LAND SURVEYOR, No. 388, STATE OF NEW MEXICO, HEREBY CERTIFY THAT THIS WELL LOCATION, RALPH LOWE-DICKINSON # 5-D, WAS STAKED ON THE GROUND UNDER MY SUPERVISION AS SHOWN ABOVE AND THAT THIS PLAT AND SURVEY ARE TRUE AND CORRECT.

JUNE 30, 1952

W. W. STUDDERT