

W. W. STUDDERT
MEMBER
AMERICAN SOCIETY OF
CIVIL ENGINEERS

REGISTERED ENGINEERS
& LAND SURVEYORS
ARIZONA
COLORADO
NEW MEXICO
OKLAHOMA
TEXAS
UTAH
WYOMING


STUDDERT ENGINEERING CO.

CIVIL ENGINEERS

308 SOUTH BIG SPRING

MIDLAND, TEXAS

TELEPHONES 4-8582 & 2-1313

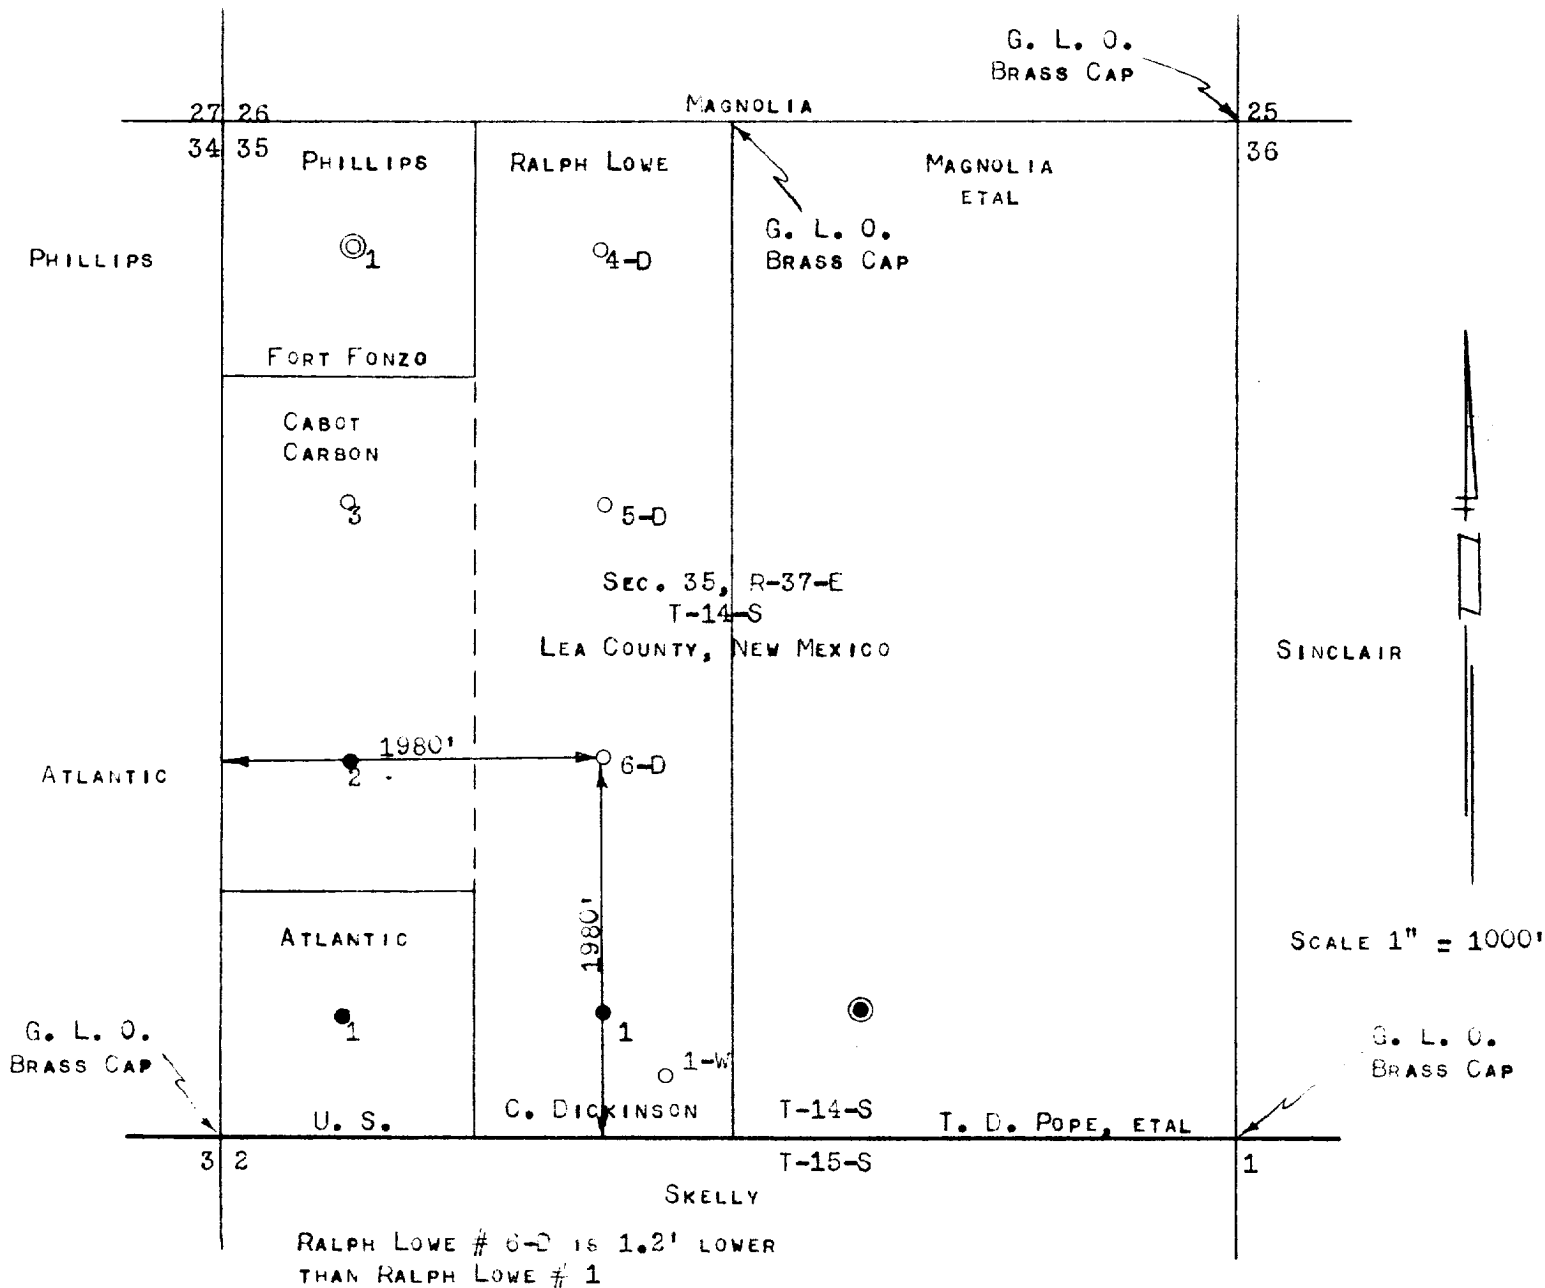

I, W. W. STUDDERT, REGISTERED PROFESSIONAL ENGINEER AND
LAND SURVEYOR, NO. 388, STATE OF NEW MEXICO, HEREBY CERTIFY
THAT THIS WELL LOCATION, RALPH LOWE-DICKINSON # 6-D, WAS
STAKED ON THE GROUND UNDER MY SUPERVISION AS SHOWN ABOVE
AND THAT THIS PLAT AND SURVEY ARE TRUE AND CORRECT.

JUNE 30, 1952

W. W. Studdert

W. W. STUDDERT