

W. W. STUDDERT
REGISTERED
AMERICAN SOCIETY OF
CIVIL ENGINEERS


REGISTERED ENGINEERS
& LAND SURVEYORS
ALABAMA
ARIZONA
CALIFORNIA
COLORADO
CONNECTICUT
DELAWARE
FLORIDA
GEORGIA
ILLINOIS
INDIANA
IOWA
KANSAS
LOUISIANA
MAINE
MARYLAND
MASSACHUSETTS
MICHIGAN
MINNESOTA
MISSISSIPPI
MISSOURI
MONTANA
NEBRASKA
NEVADA
NEW HAMPSHIRE
NEW JERSEY
NEW MEXICO
NEW YORK
NORTH CAROLINA
NORTH DAKOTA
OHIO
OKLAHOMA
OREGON
PENNSYLVANIA
RHODE ISLAND
SOUTH CAROLINA
SOUTH DAKOTA
TENNESSEE
TEXAS
UTAH
VERMONT
VIRGINIA
WASHINGTON
WEST VIRGINIA
WISCONSIN
WYOMING

STUDDERT ENGINEERING CO.

CIVIL ENGINEERS

303 SOUTH FIDELITY
MIDLAND, TEXAS

TELEPHONE 4-5587 & 4-5588

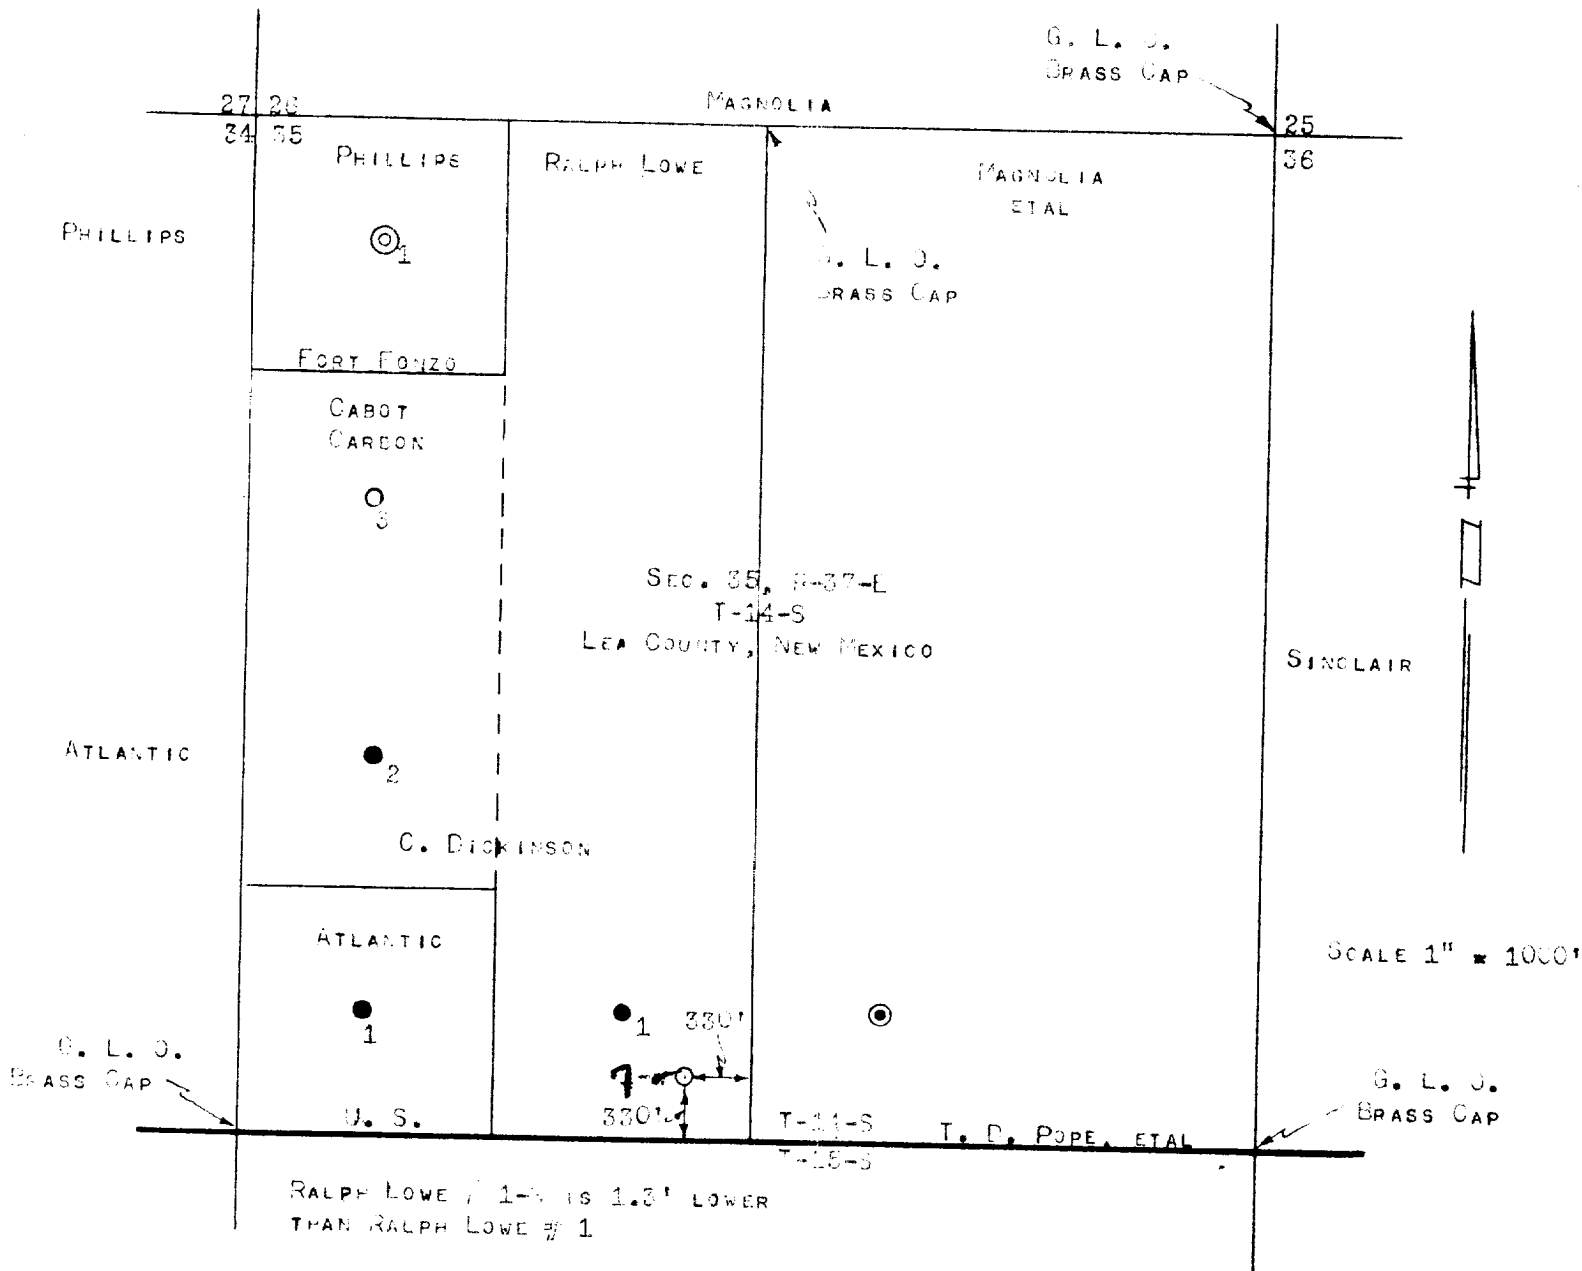

I, W. W. STUDDERT, REGISTERED PROFESSIONAL ENGINEER AND
LAND SURVEYOR, NO. 308, STATE OF NEW MEXICO, HEREBY CERTIFY
THAT THIS WELL LOCATION, RALPH LOWE-DICKINSON # 7-4, AS
SHOWN ABOVE, WAS STAKED BY ME ON THE GROUND AND THAT THIS
SURVEY AND PLAT ARE TRUE AND CORRECT.

JUNE 27, 1962

W. W. STUDDERT