


DUPLICATE
NOTICE

NEW MEXICO OIL CONSERVATION COMMISSION
Santa Fe, New Mexico

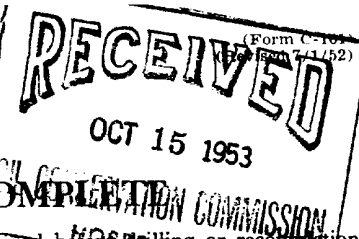

Notice must be given to the District Office of the Oil Conservation Commission and approval obtained before drilling or recompletion begins. If changes in the proposed plan are considered advisable, a copy of this notice showing such changes will be returned to the sender. Submit this notice in **QUINTUPPLICATE**. One copy will be returned following approval. See additional instructions in Rules and Regulations of the Commission.

Dallas, Texas

October 2, 1953

(Place)

(Date)

OIL CONSERVATION COMMISSION
SANTA FE, NEW MEXICO

Gentlemen:

You are hereby notified that it is our intention to commence the (Drilling) (Recompletion) of a well to be known as

MAGNOLIA PETROLEUM COMPANY

(Company or Operator)

T. D. POPE

(Lease)

Well No. **29**

in

NE 1/4 NE 1/4

(Unit)

The well is

located **660** feet from the **North** line and **460** feet from the

East

line of Section **35**, T. **14S**, R. **37E**, NMPM.

(GIVE LOCATION FROM SECTION LINE) **Denton-Wolfcamp** Pool, **Lea** County

D	C	B	A²⁹
E	F	G	H
L	K	J	I
M	N	O	P

If State Land the Oil and Gas Lease is No.

If patented land the owner is **T. D. Pope**

Address **c/o B. H. Pope, Box 1035, Lovington, New Mexico**

We propose to drill well with drilling equipment as follows: **Rotary Tools**

The status of plugging bond is **on file**

Drilling Contractor **Helmerich & Payne Inc.**
First National Building
Tulsa, Oklahoma

We intend to complete this well in the **Wolfcamp** formation at an approximate depth of **9500** feet.

CASING PROGRAM

We propose to use the following strings of Casing and to cement them as indicated:

Size of Hole	Size of Casing	Weight per Foot	New or Second Hand	Depth	Sacks Cement
15"	10-3/4	32.75	New	450	500
9-7/8"	7-5/8	24 & 26.40	New	4800	1500
6-3/4"	5-1/2 liner	17	New	4900	500

If changes in the above plans become advisable we will notify you immediately.

ADDITIONAL INFORMATION (If recompletion give full details of proposed plan of work.)

Approved **OCT 19 1953**, 19.....
Except as follows:

OIL CONSERVATION COMMISSION

By **S. J. Stanley**
Title **Engineer District 1**

Sincerely yours,

MAGNOLIA PETROLEUM COMPANY

(Company or Operator)

By

Field Superintendent

Send Communications regarding well to

Marguerite Shaffer

Name **P.O. Box 900**

Address **Dallas 21, Texas**

Denton Wolfcamp Field

Magnolia Petroleum Company

PRODUCING DEPARTMENT

Location made Oct. 2nd, 1953


T. D. Pope Well No. 29

Lea District

Lease NM-623-B, acres 640, Sec 35, T14S, R37E { District
Township

Lea County, New Mexico

Scale 1" = 500' N S E

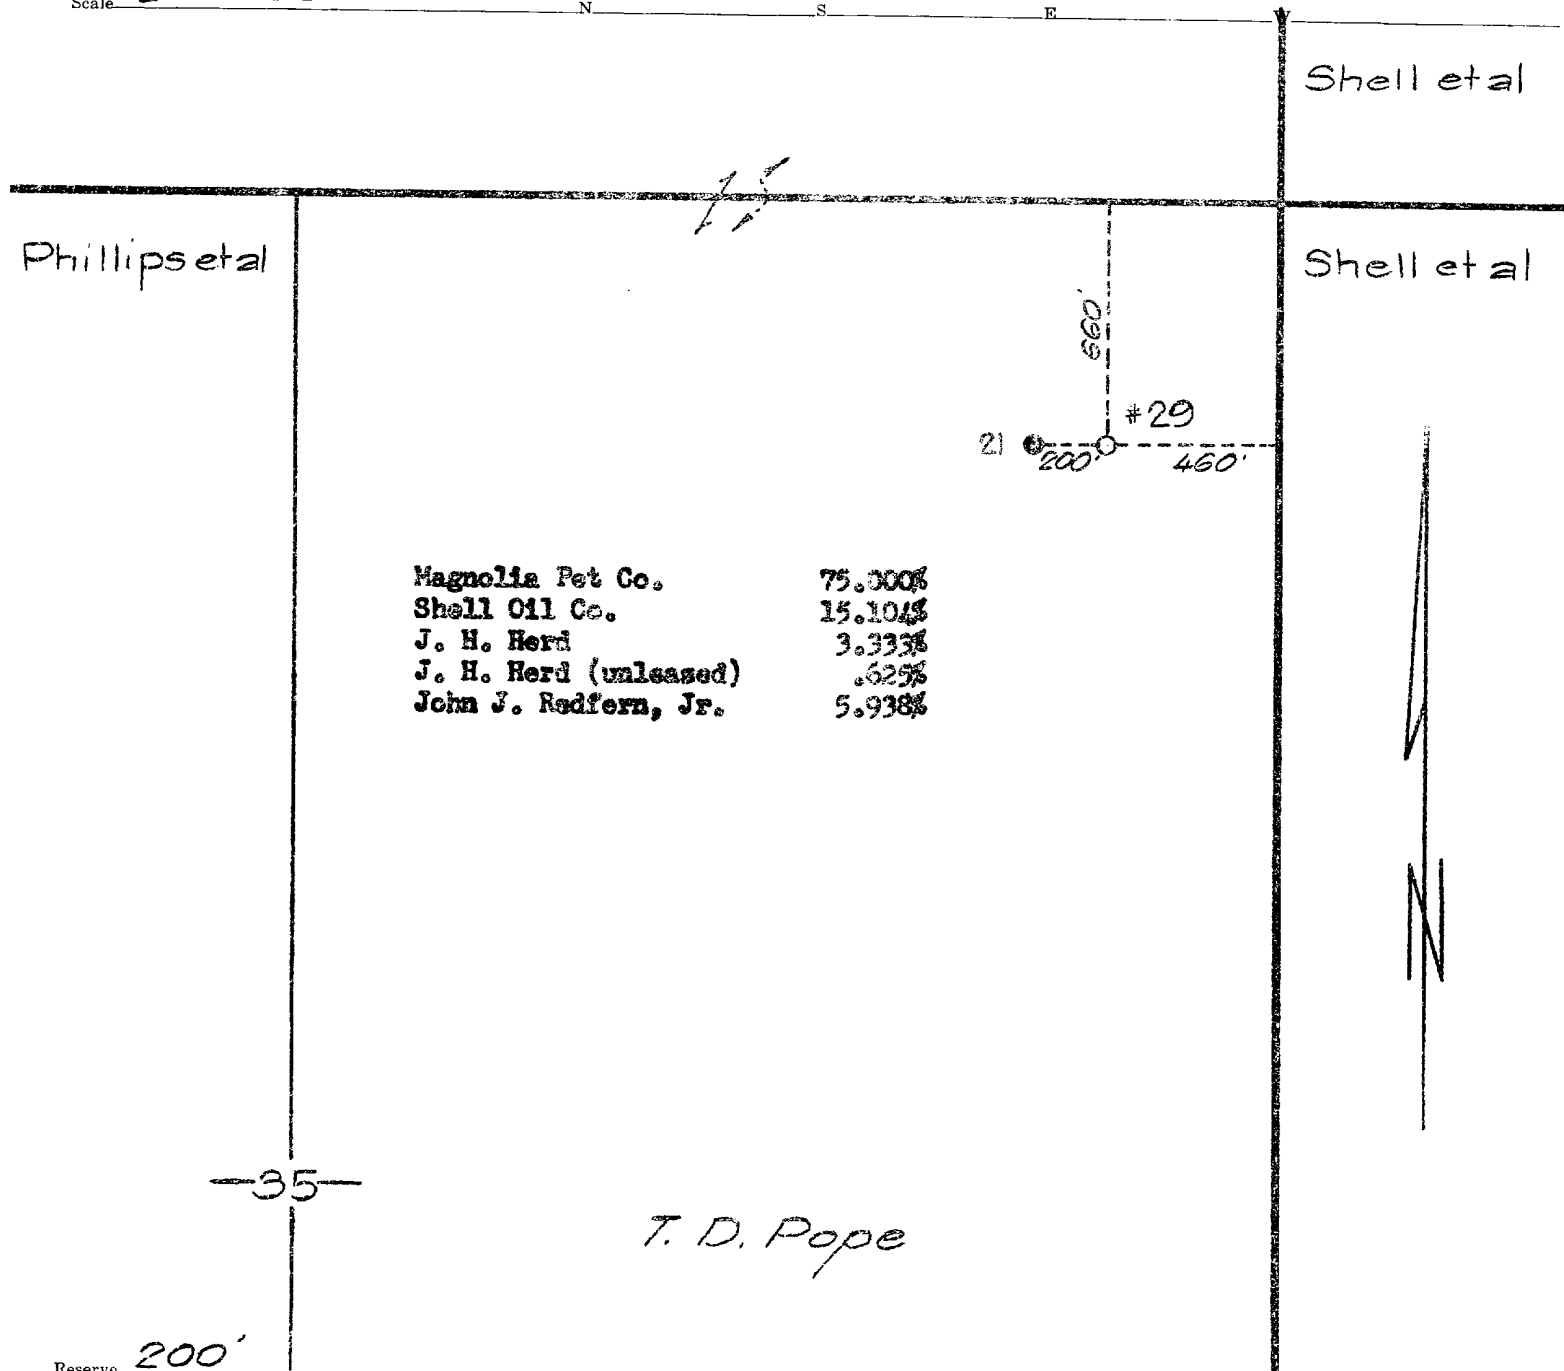

Location changed on account of _____

Work is commenced _____, 19 _____ Supt.

Location approved by _____ K. C. Lawless

Magnolia Petroleum Company
PRODUCING DEPARTMENT

Location for Well No. _____

File No. _____