


DATE 4-22-82 WELL NO. 0 DENTON NORTH LEASE WOLFCAMP UNIT ELD DENTON WOLFCAMP

LOCATION SEC. 36, TR. 7, 1830' ENL &
330' FWL

SIGNED J. BOUBEL

G.L. 3805'
D.F. 3816'
K.B. -
ZERO -

PROPOSED COMPLETION

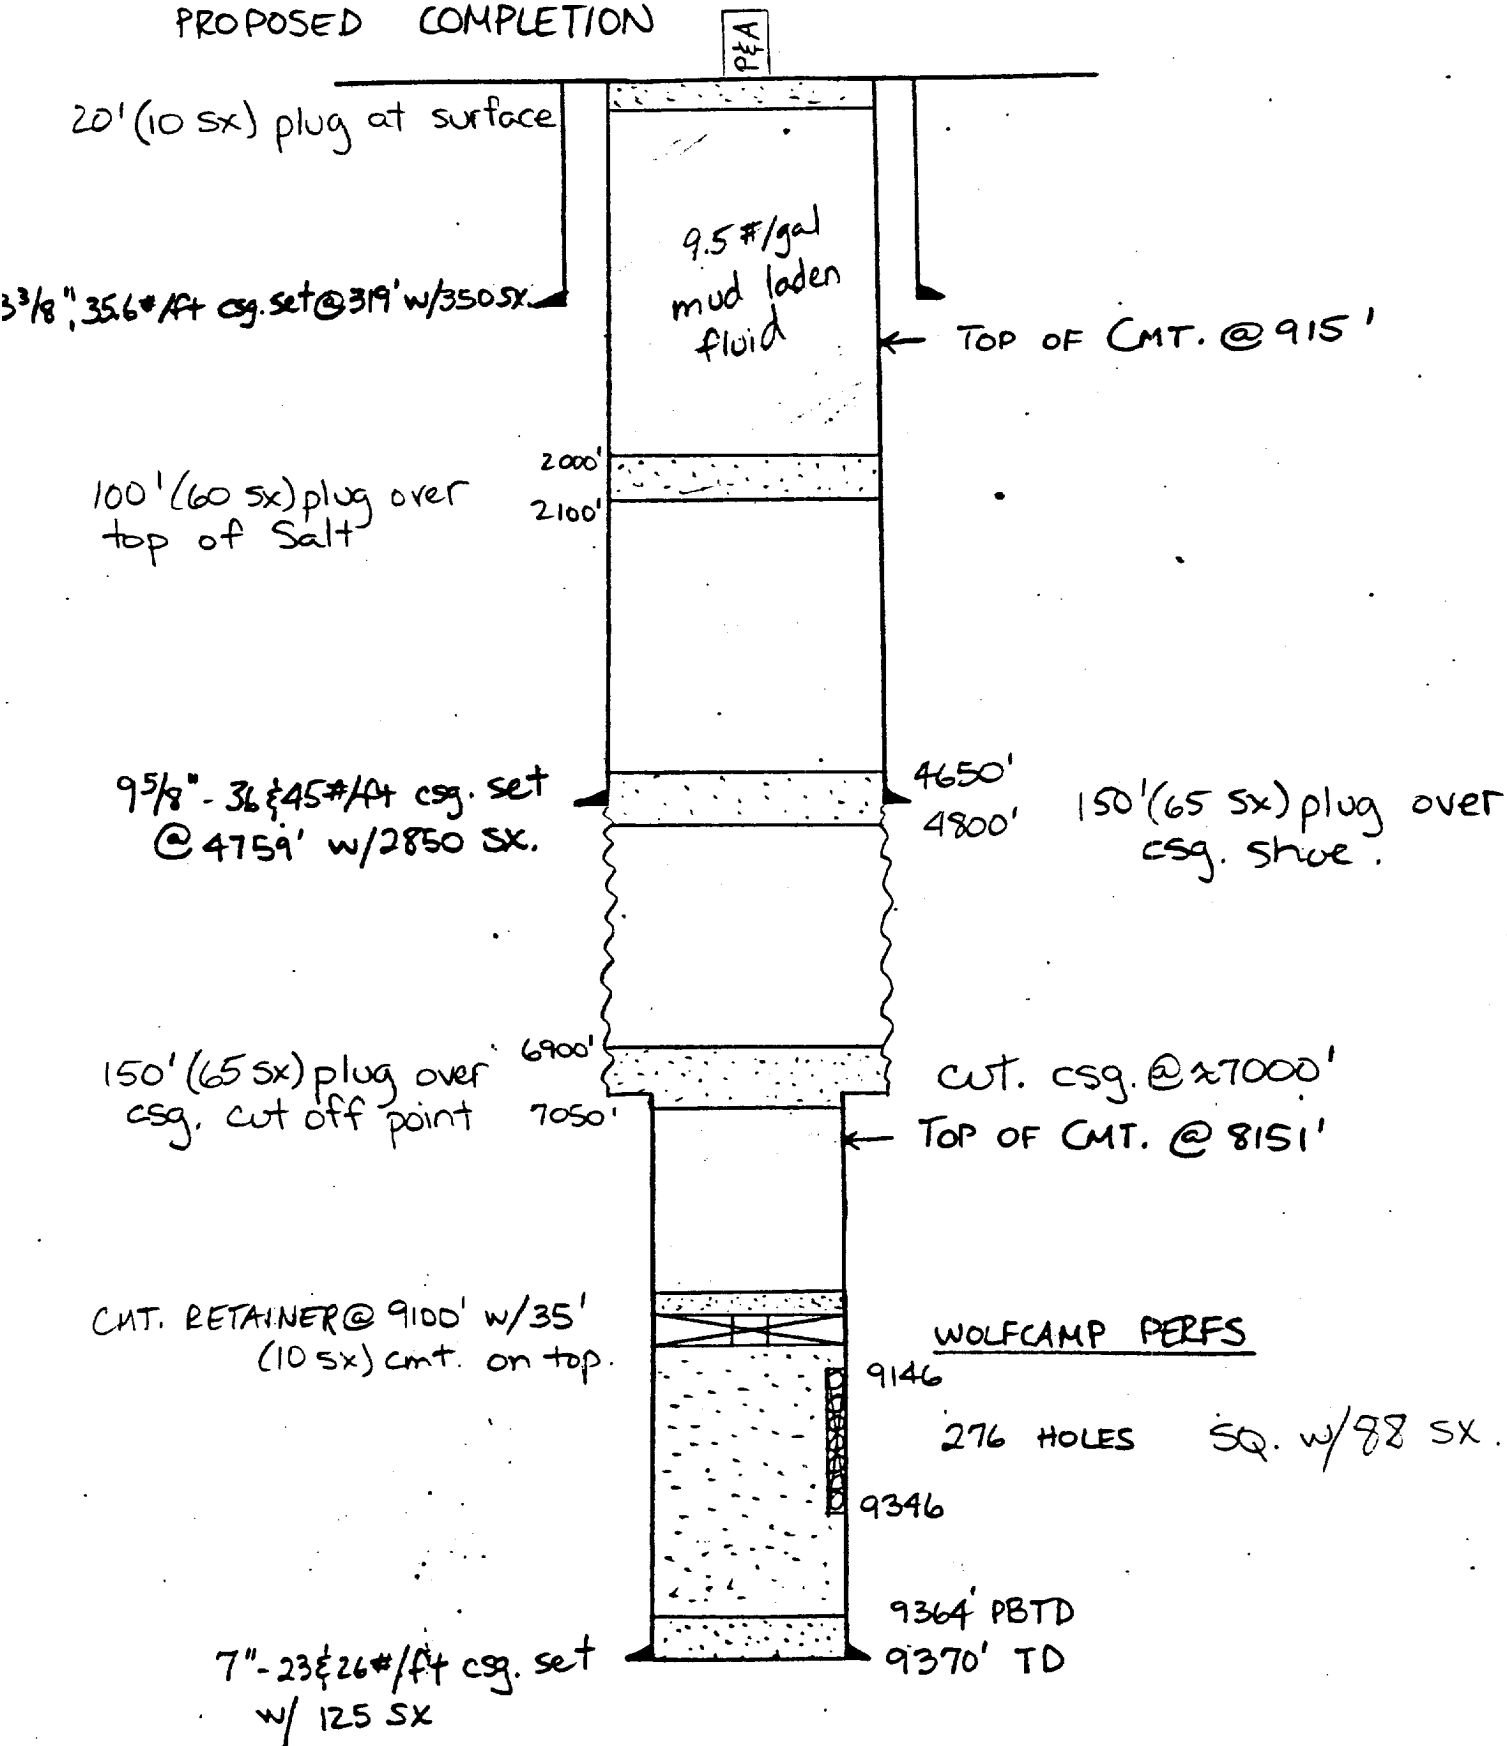

RECEIVED

SEP 13 1982

C.D.O.
HOBBS OFFICE